


MAP 8 - PROPOSED BUILDING WEST ELEVATION

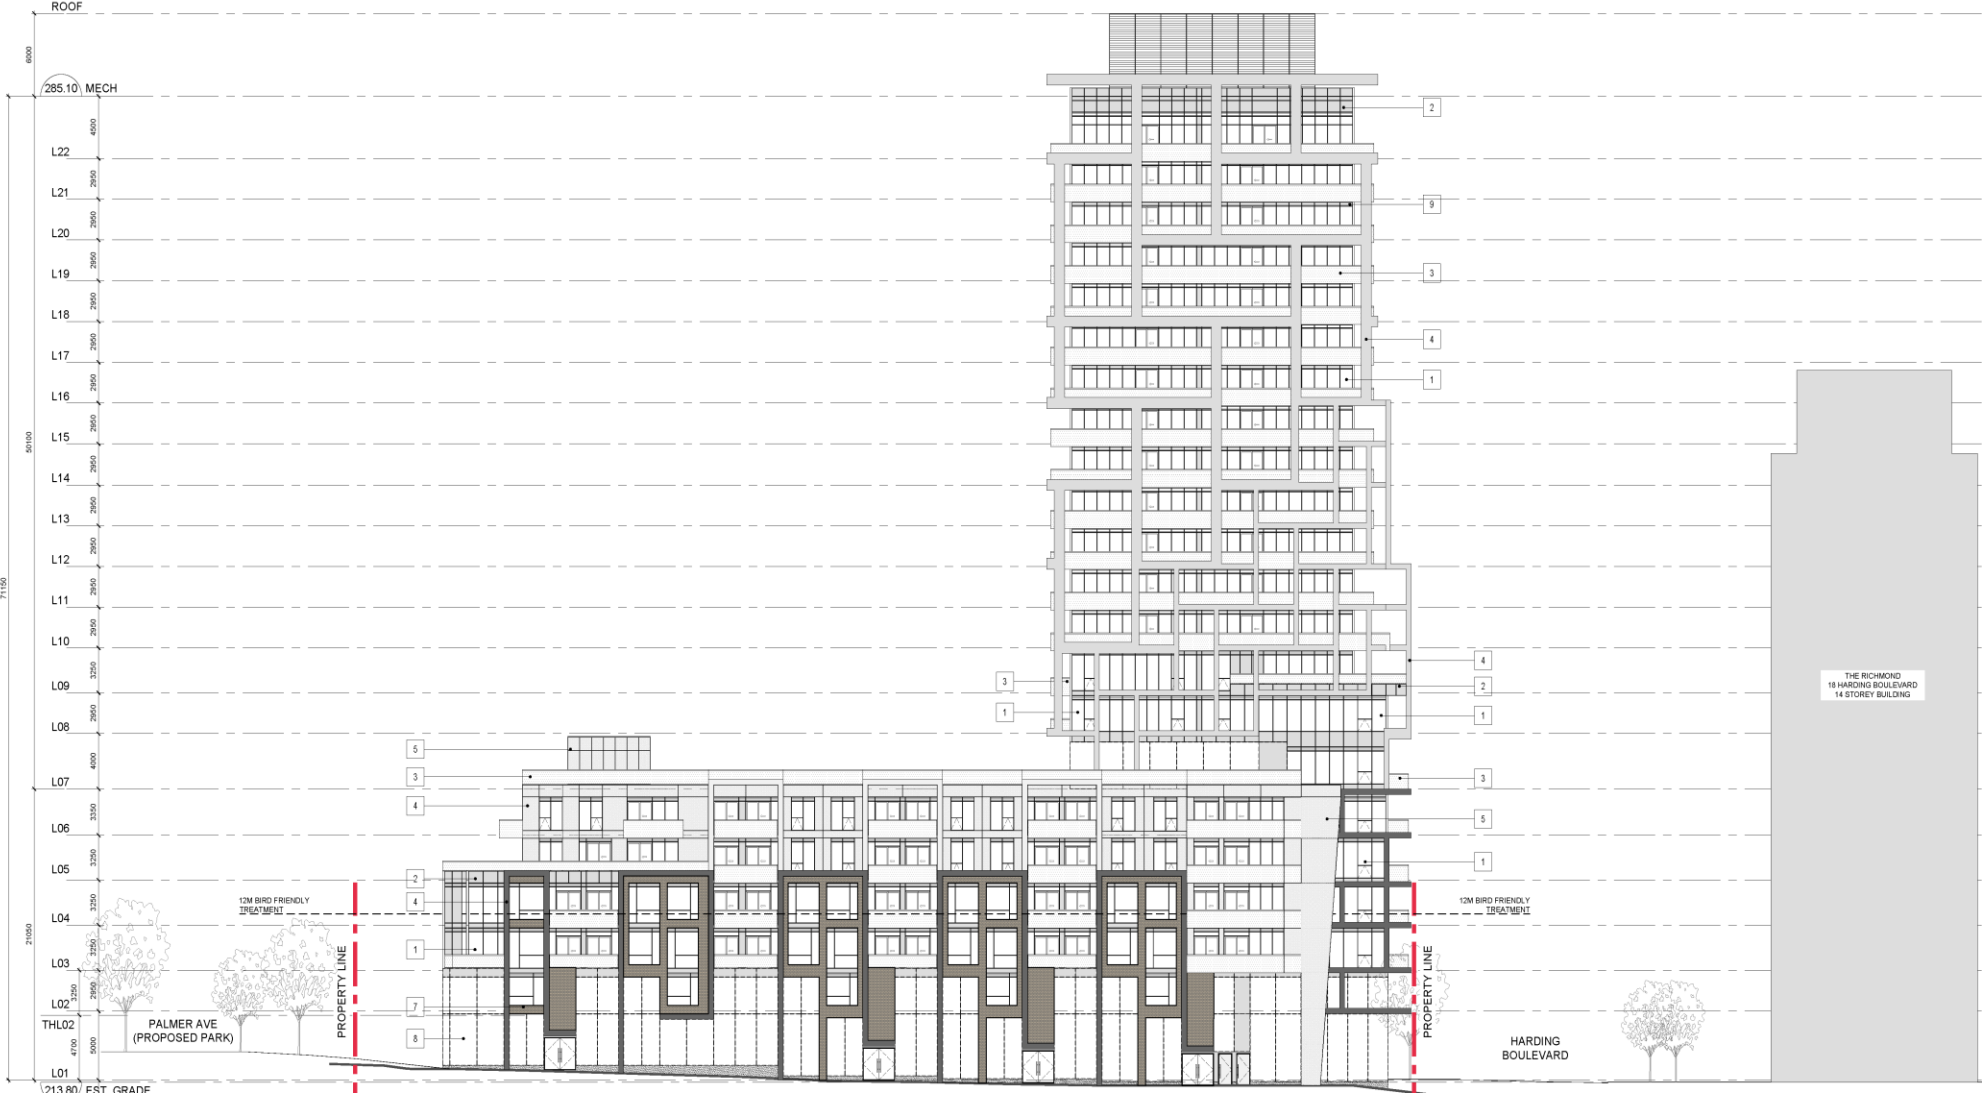

WEST ELEVATION

BLOCK 23 FILE Nos. D01-16005
D02-16034

CITY OF RICHMOND HILL
PLANNING AND REGULATORY
SERVICES DEPARTMENT