



MAP 5 - PROPOSED ELEVATIONS

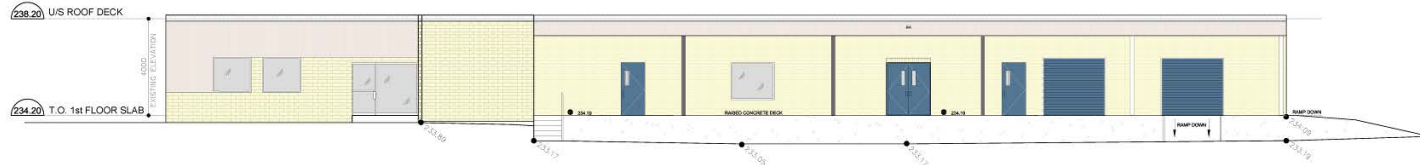

1 EXISTING SOUTH ELEVATION
A400 1:100




MAIN ENTRANCE

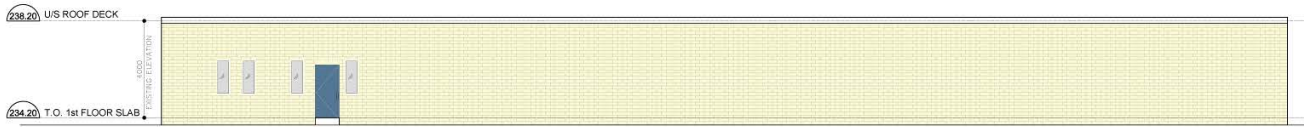

2 EXISTING NORTH ELEVATION
A400 1:100



SOUTH ELEVATION

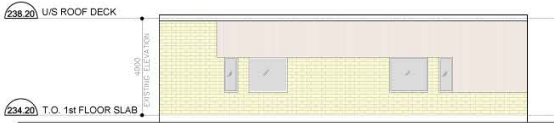

3 EXISTING EAST ELEVATION
A400 1:100



WEST ELEVATION



4 EXISTING WEST ELEVATION
A400 1:100



NORTH ELEVATION



5 PROPOSED SOUTH ELEVATION
A400 1:100