




# MAP 7 - PROPOSED ELEVATIONS

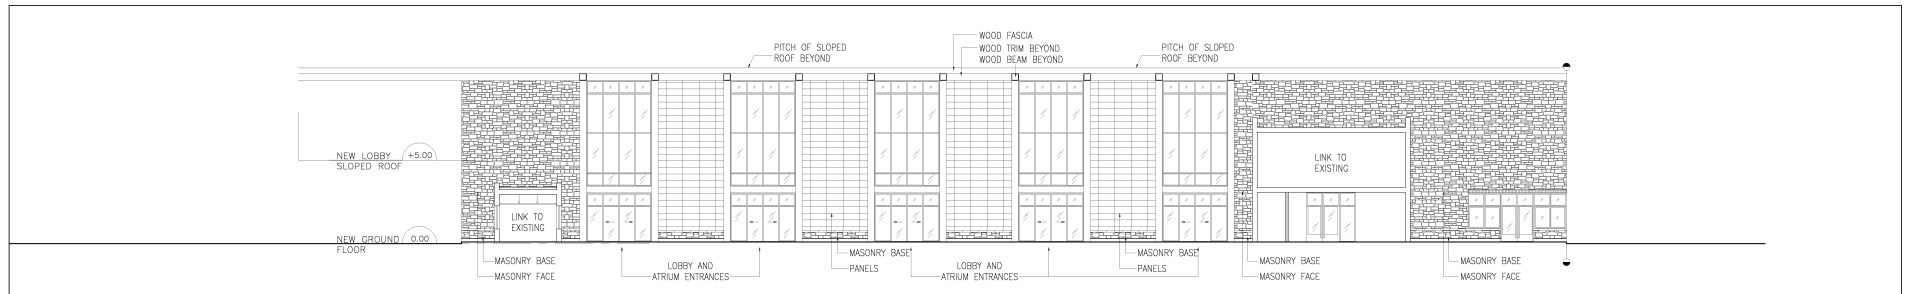

3 SOUTHEAST MAIN BUILDING ELEVATION  
A501 1:150

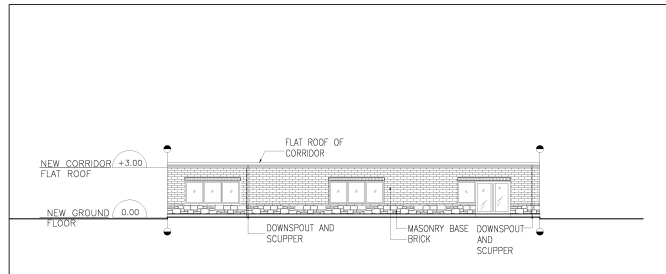

2 EAST LINK ELEVATION  
A501 1:150

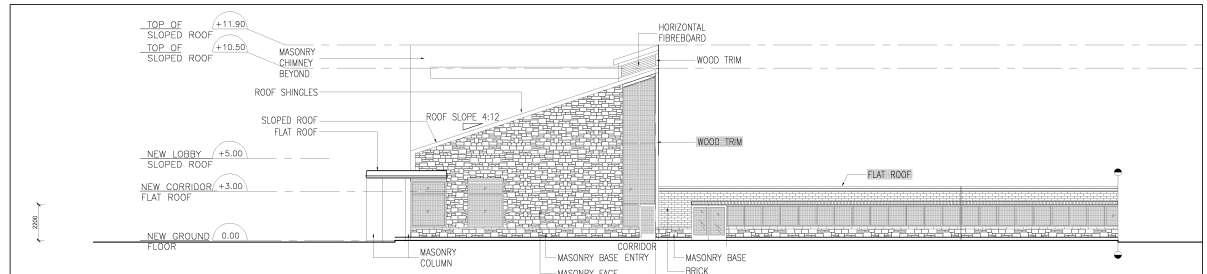

1 WEST MAIN BUILDING AND LINK ELEVATION  
A501 1:150

Block 27 File No. D06-17083

**Town of Richmond Hill  
Planning and Regulatory  
Services Department**

SC/HL SRPRS 17.200