


MAP 8 - PROPOSED SOUTH ELEVATION

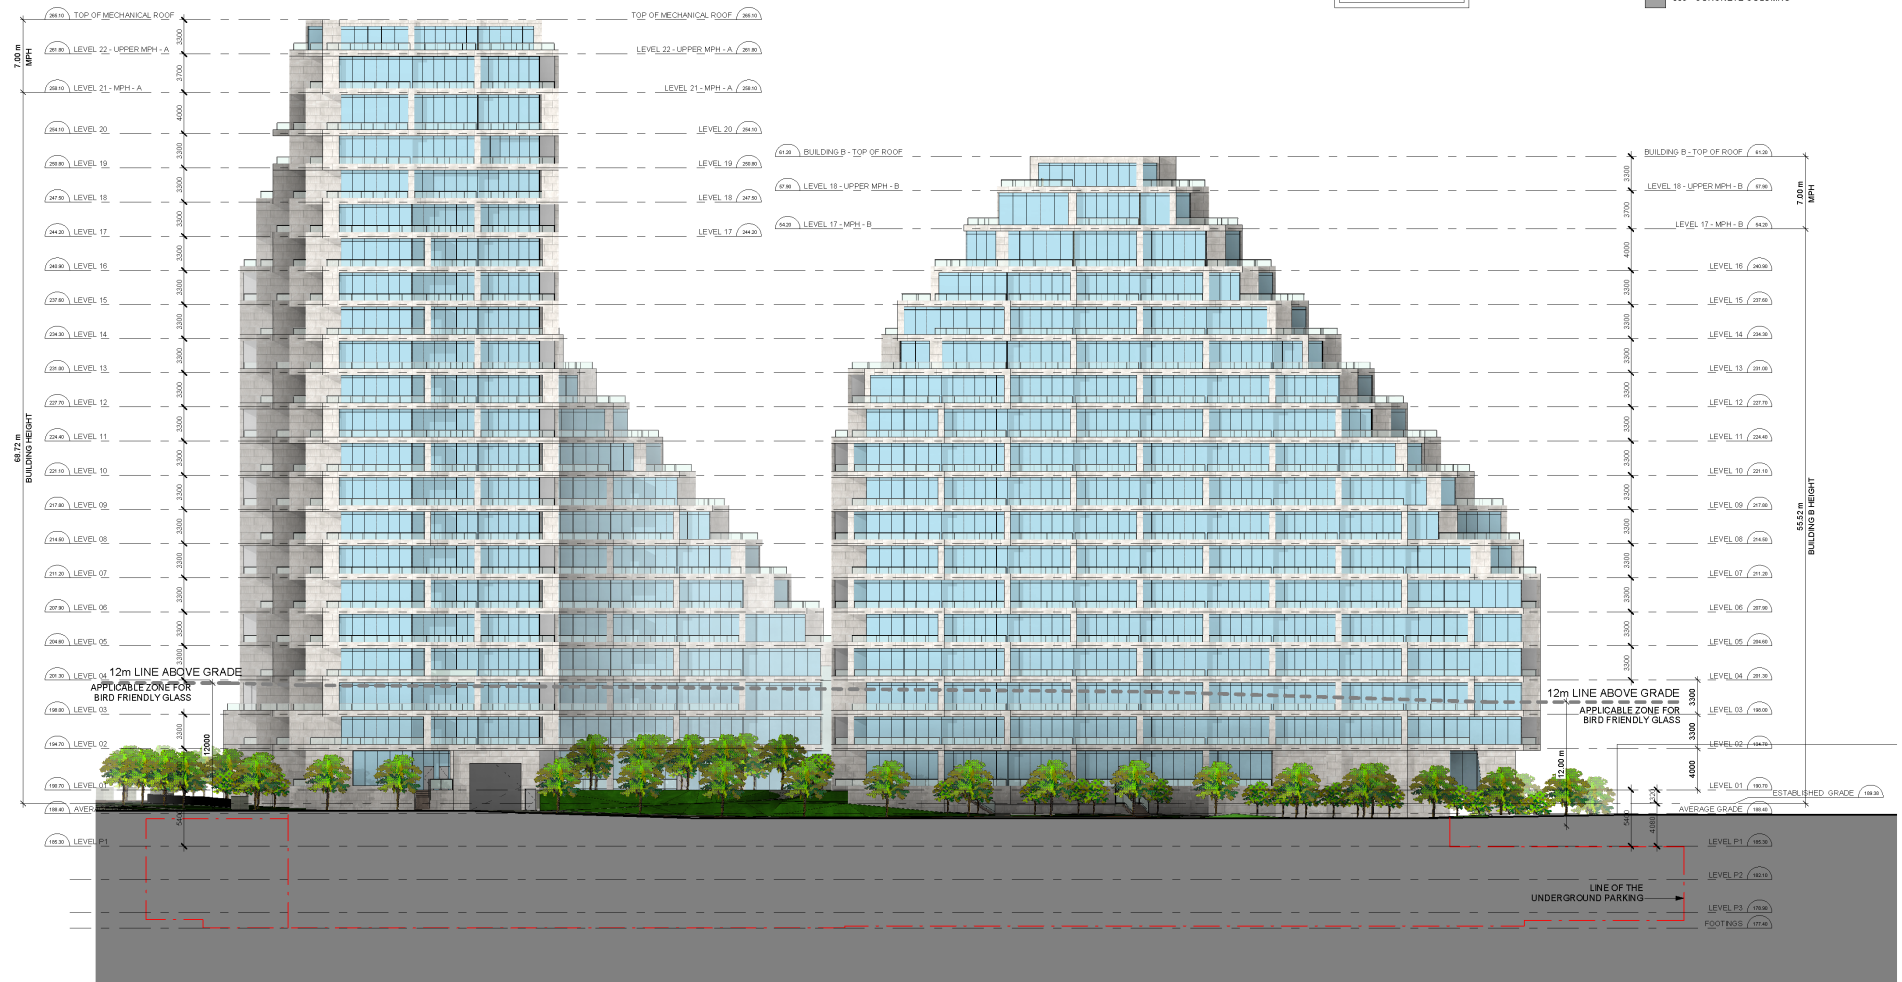

BLOCK 25

File Nos. D01-20012, D02-20024

**CITY OF RICHMOND HILL
PLANNING AND INFRASTRUCTURE
DEPARTMENT**