


MAP 7 - PROPOSED BUILDING ELEVATIONS

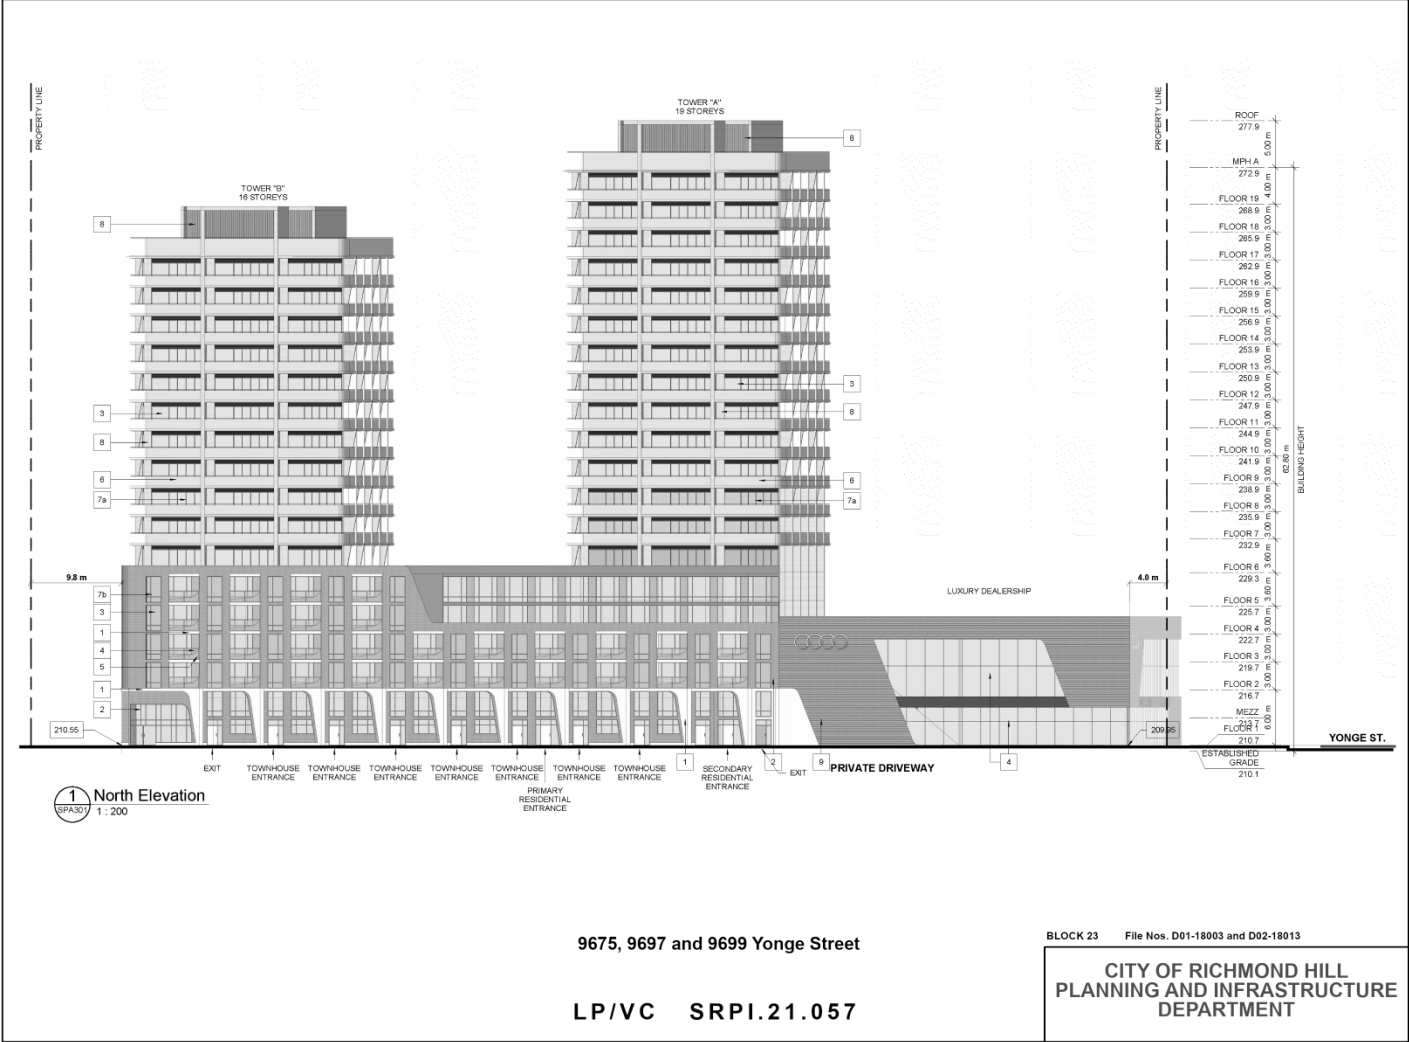

9675, 9697 and 9699 Yonge Street

LP/VC SRPI.21.057

BLOCK 23 File Nos. D01-18003 and D02-18013

CITY OF RICHMOND HILL
PLANNING AND INFRASTRUCTURE
DEPARTMENT