


MAP 6 - PROPOSED NORTH AND SOUTH ELEVATIONS



2 NORTH ELEVATION - RIDGE STREET
1:100

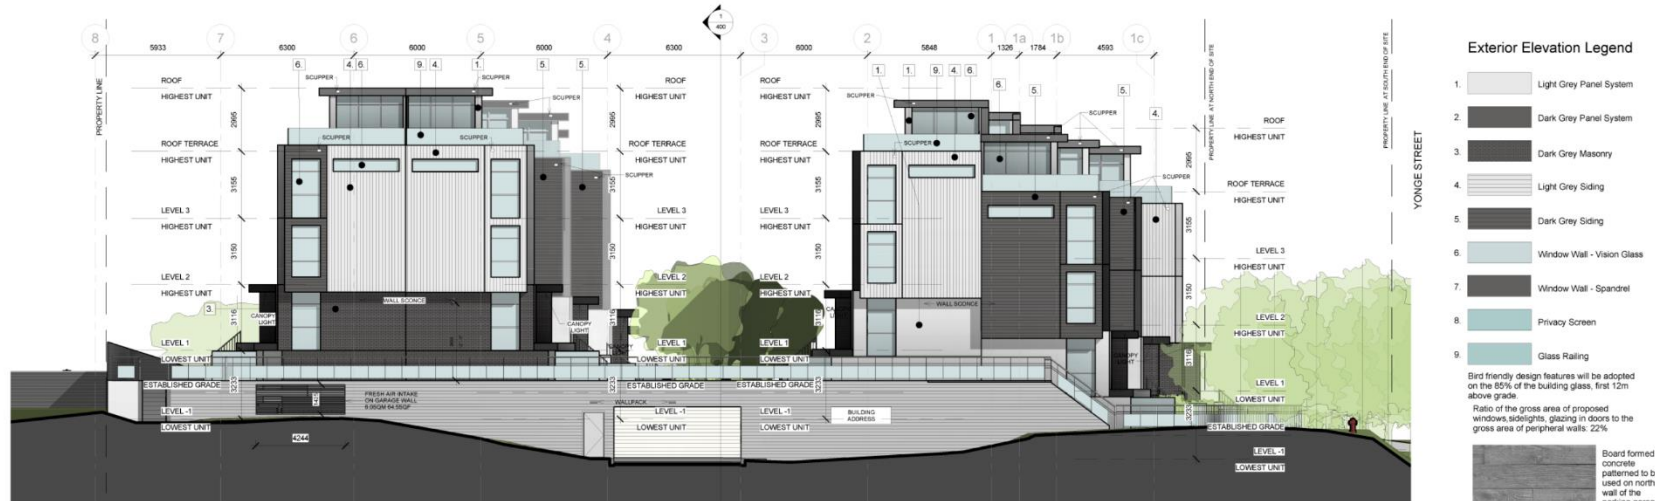

1 SOUTH ELEVATION
1:100

Exterior Elevation Legend

1. Light Grey Panel System
2. Dark Grey Panel System
3. Dark Grey Masonry
4. Light Grey Siding
5. Dark Grey Siding
6. Window Wall - Vision Glass
7. Window Wall - Spandrel
8. Privacy Screen
9. Glass Railing

Bird friendly design features will be adopted on the 85% of the building glass, first 12m above grade.
Ratio of the gross area of proposed windows, sidelights, glazing in doors to the gross area of peripheral walls: 22%



Ratio of the gross area of proposed windows, sidelights, glazing in doors to the gross area of peripheral walls: 23%

13351-13359 Yonge Street

SF/VC SRPI.21.094

BLOCK 02 File Nos. D02-17044

CITY OF RICHMOND HILL
PLANNING AND INFRASTRUCTURE
DEPARTMENT