



# MAP 7 - PROPOSED ELEVATIONS

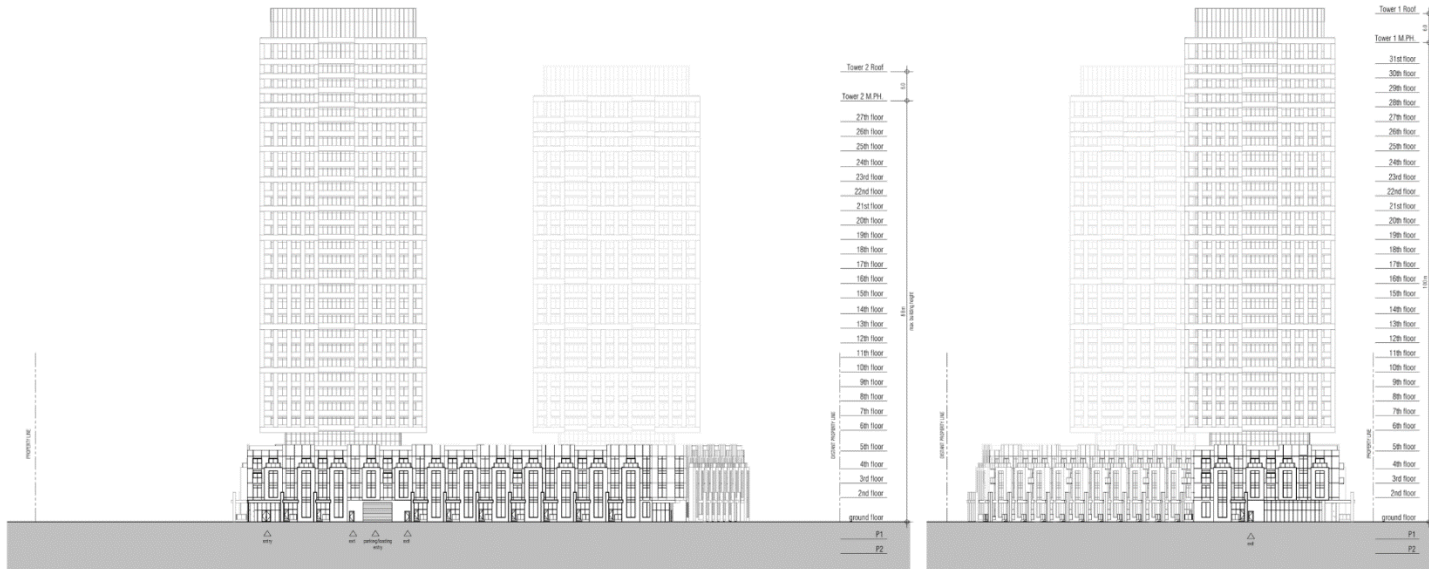

① West  
1 : 400

② North  
1 : 400

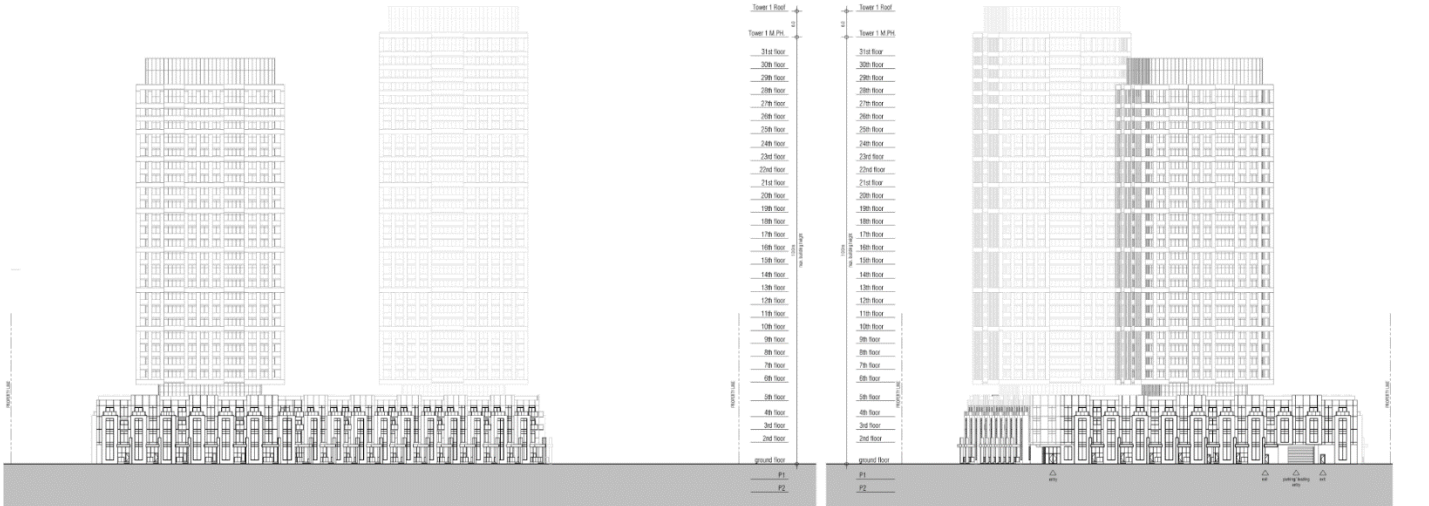

① East  
1 : 400

② South  
1 : 400

0 John Birchall Drive

BLOCK 13 File Nos. D01-21008 and D02-21016

SD/RG SRPI.21.114

CITY OF RICHMOND HILL  
PLANNING AND INFRASTRUCTURE  
DEPARTMENT