


# MAP 8 - PROPOSED WEST BUILDING ELEVATIONS

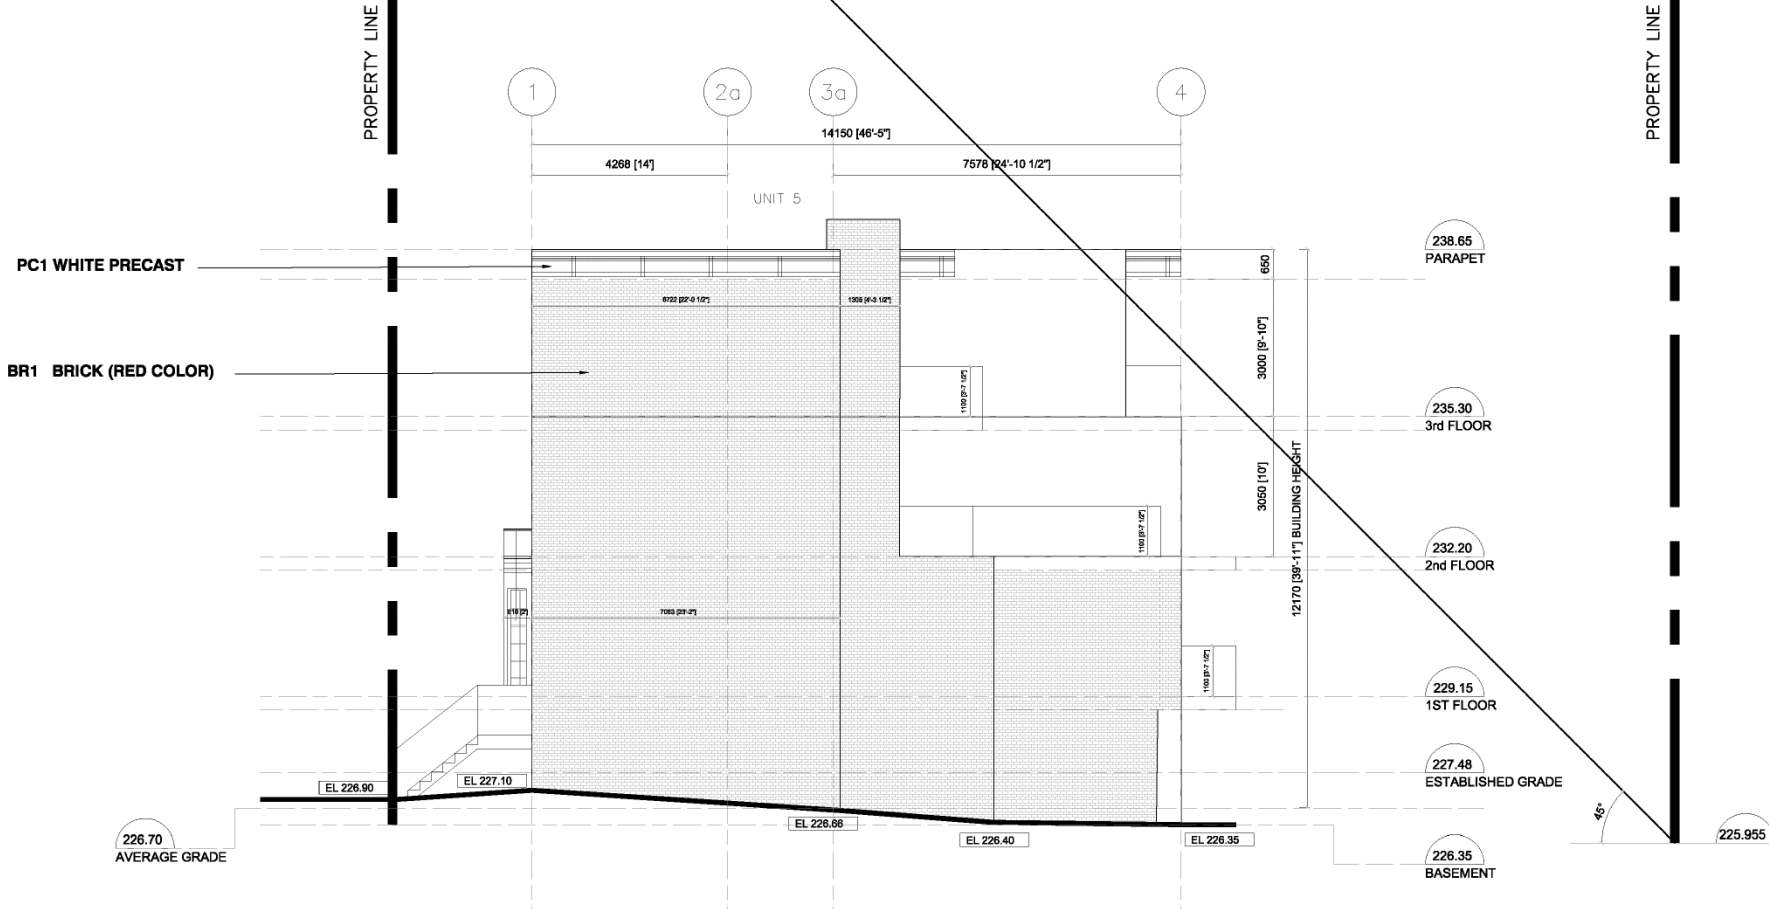

227 Harding Boulevard West

SF/WW SRPI.21.122

BLOCK 24 File Nos. D02-18008

CITY OF RICHMOND HILL  
 PLANNING AND INFRASTRUCTURE  
 DEPARTMENT