


MAP 6 - PROPOSED WEST AND EAST ELEVATIONS

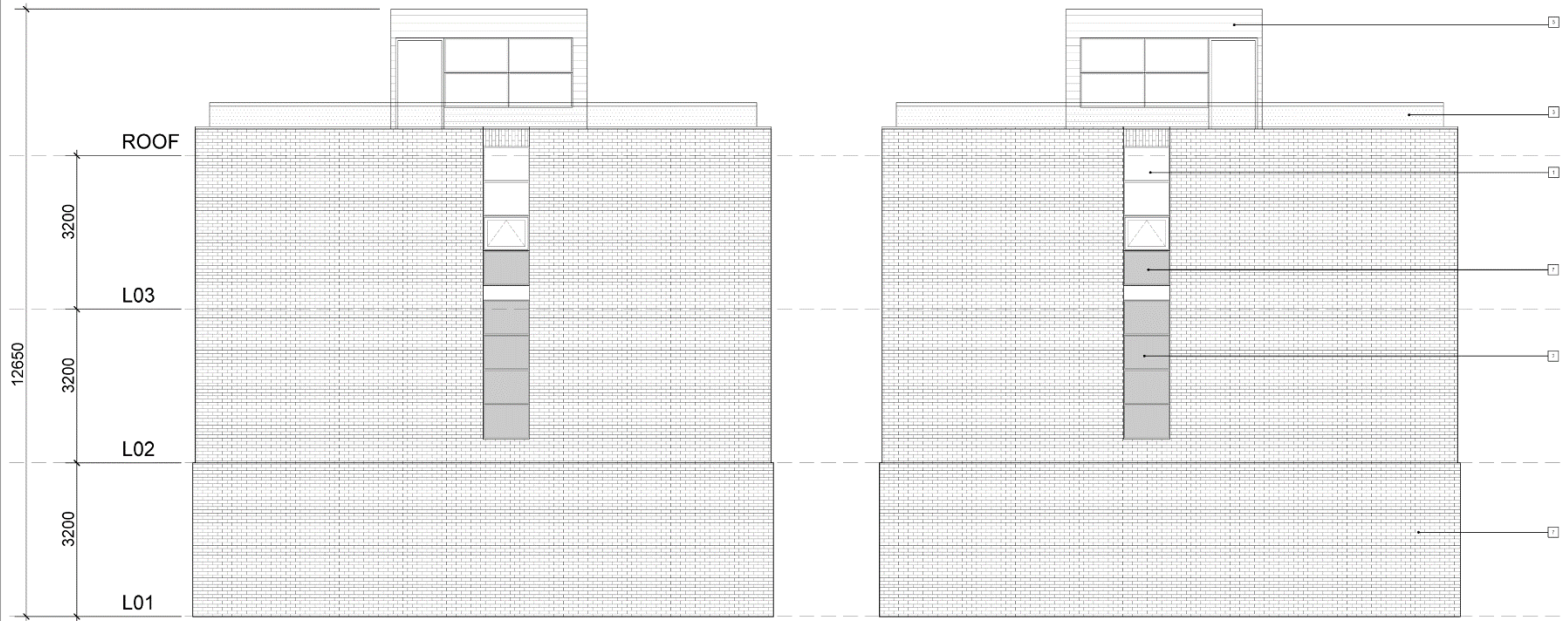

WEST ELEVATION

EAST ELEVATION



195 Gamble Road

BLOCK 16 File Nos. D02-18022

AD/RG SRPI.21.116

CITY OF RICHMOND HILL
PLANNING AND INFRASTRUCTURE
DEPARTMENT