


MAP 6 - PROPOSED GROUND FLOOR PLAN

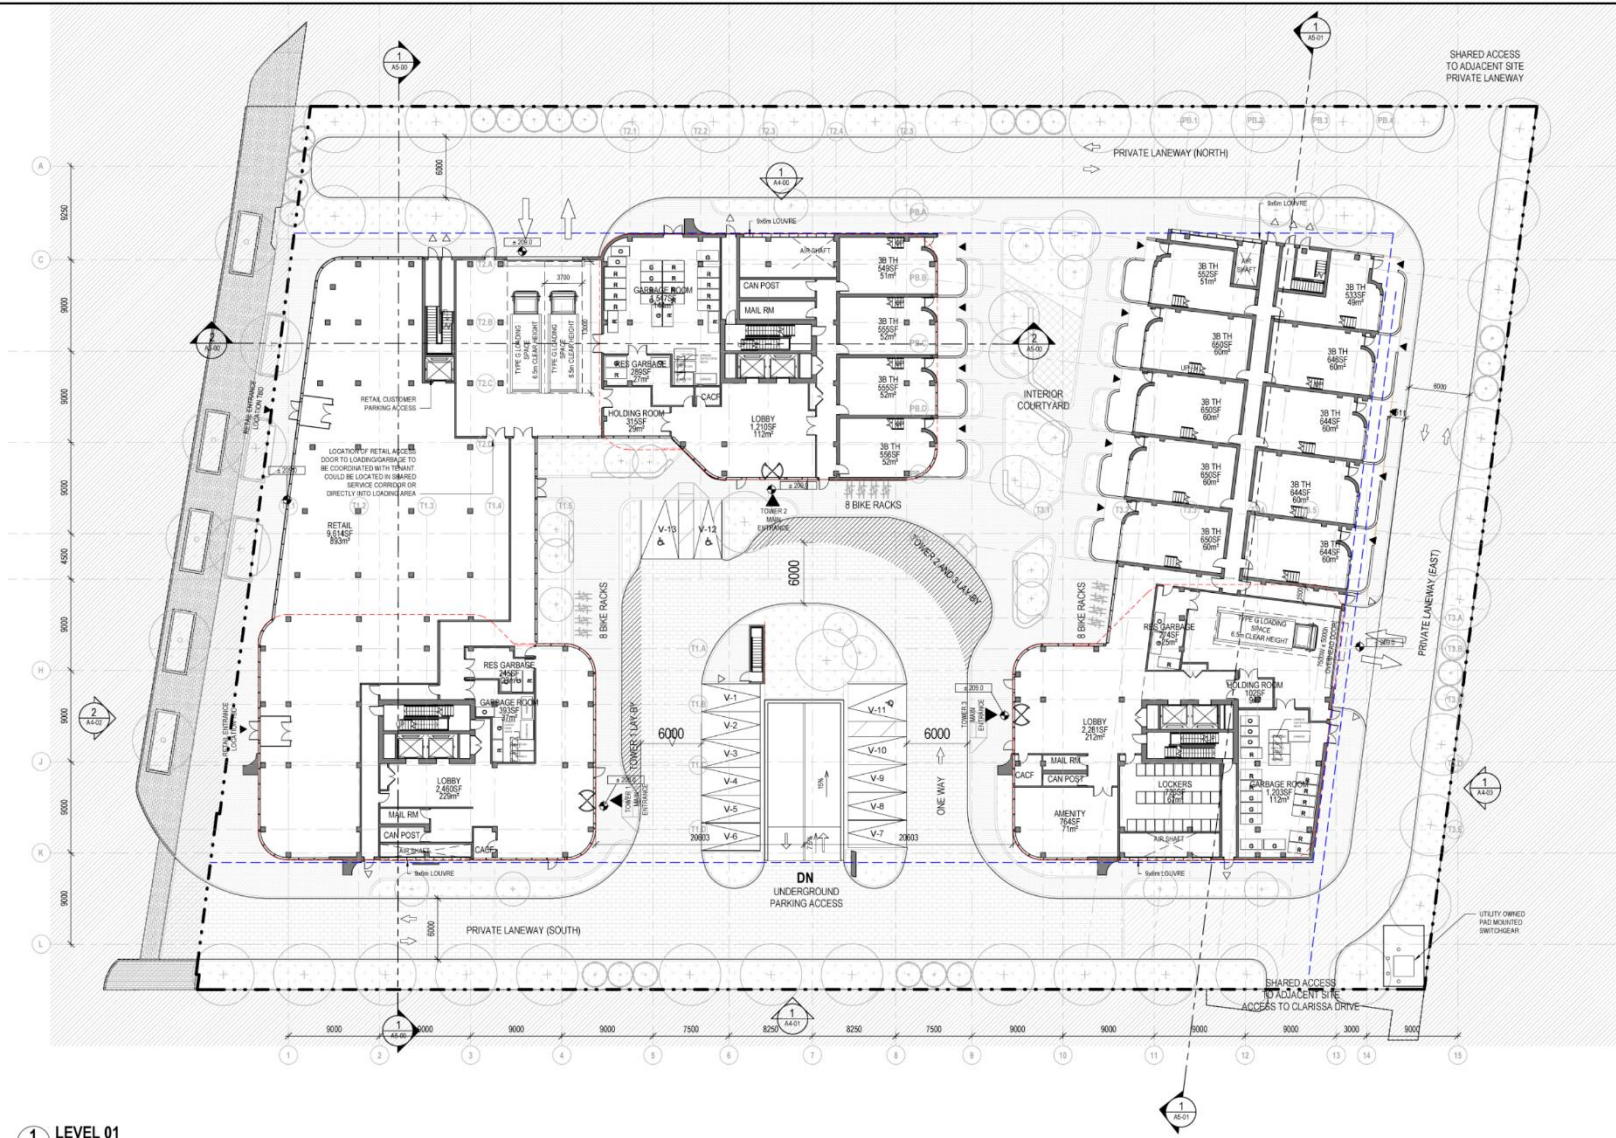

1 LEVEL 01
A4-B0 1:200

9651 Yonge Street

LP/VC SRPI.22.013

BLOCK 23 File Nos. D01-21007 and D02-21014

CITY OF RICHMOND HILL
PLANNING AND INFRASTRUCTURE
DEPARTMENT