


MAP 7 - PROPOSED NORTH BUILDING ELEVATION

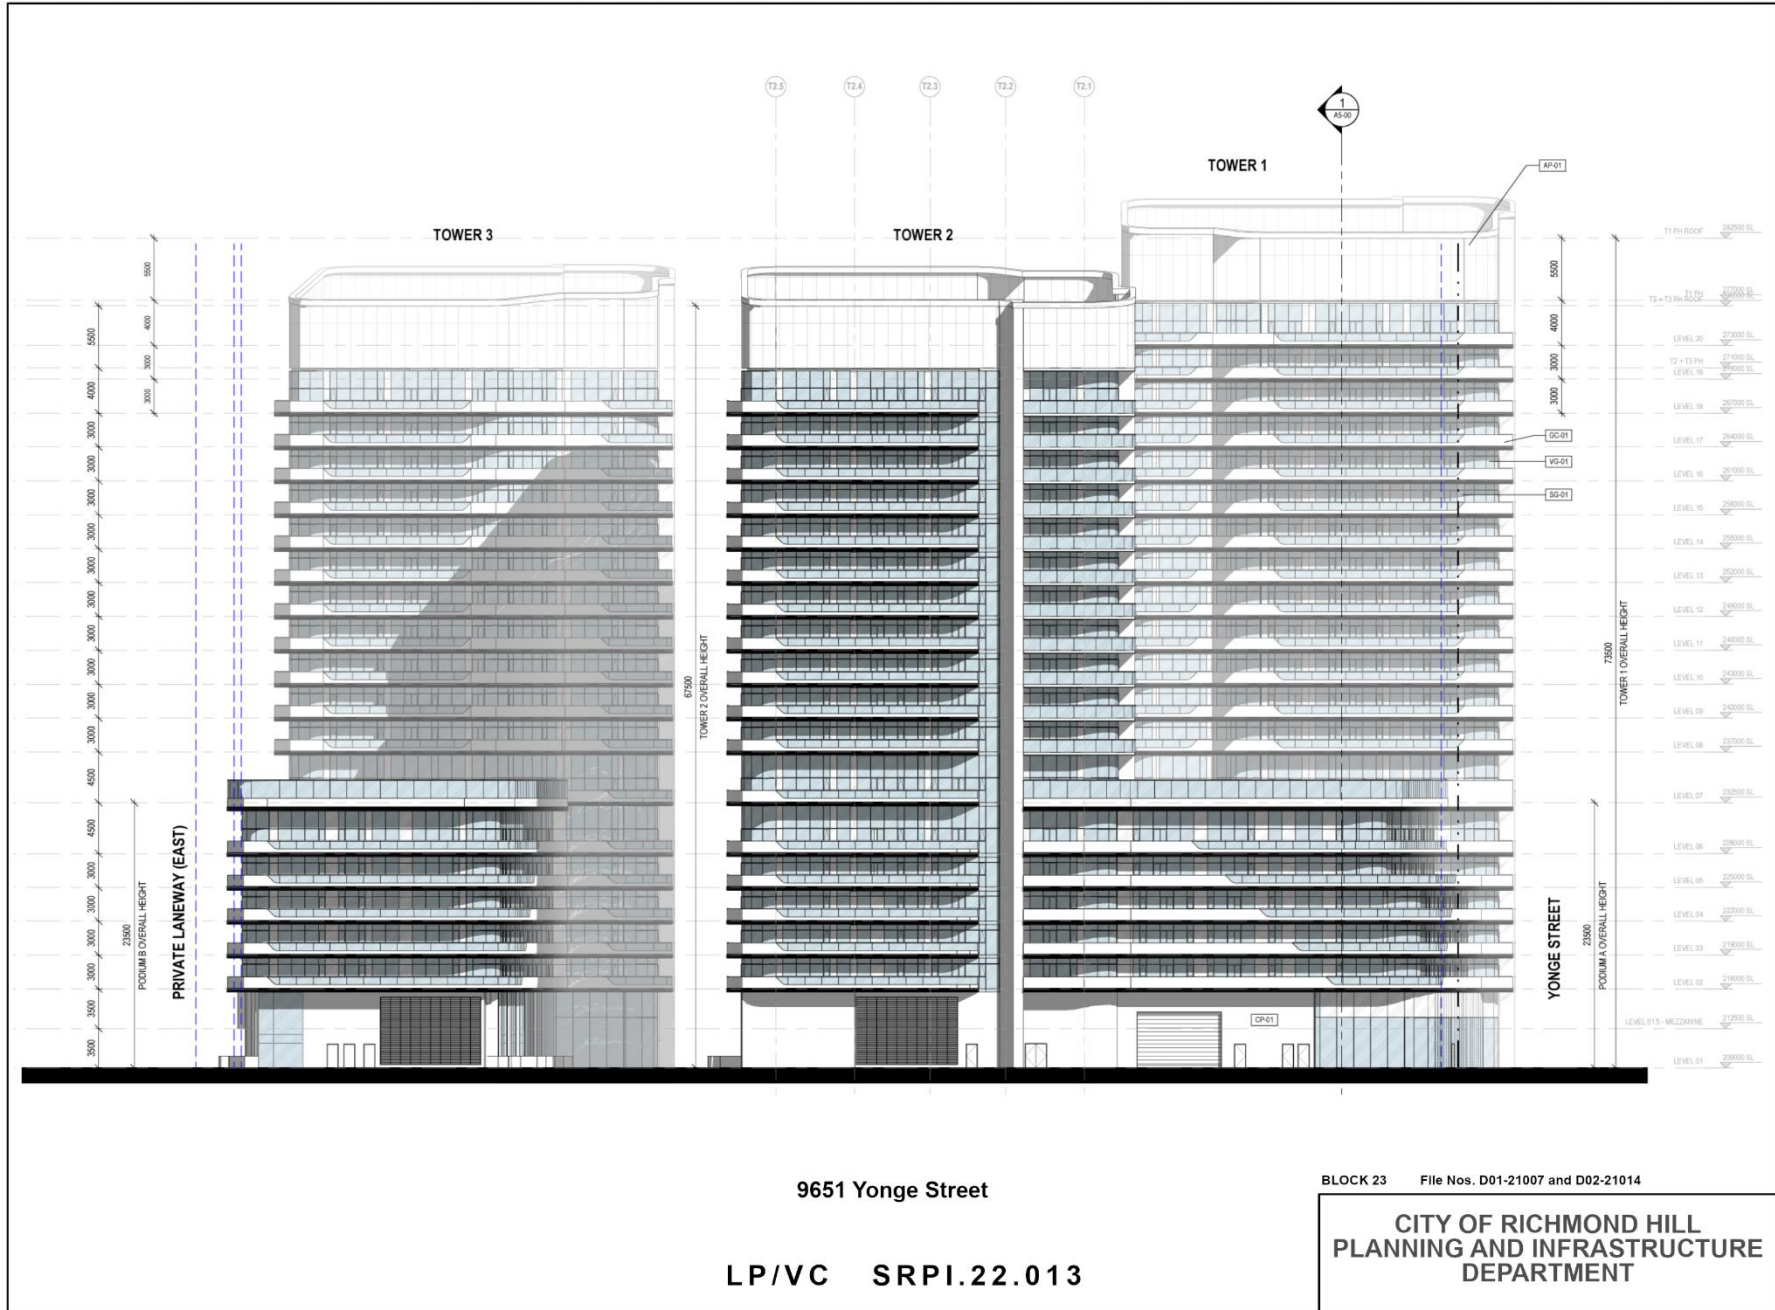

9651 Yonge Street

LP/VC SRPI.22.013

BLOCK 23 File Nos. D01-21007 and D02-21014

CITY OF RICHMOND HILL
PLANNING AND INFRASTRUCTURE
DEPARTMENT