



MAP 3 - PROPOSED ELEVATIONS (NORTH AND SOUTH)

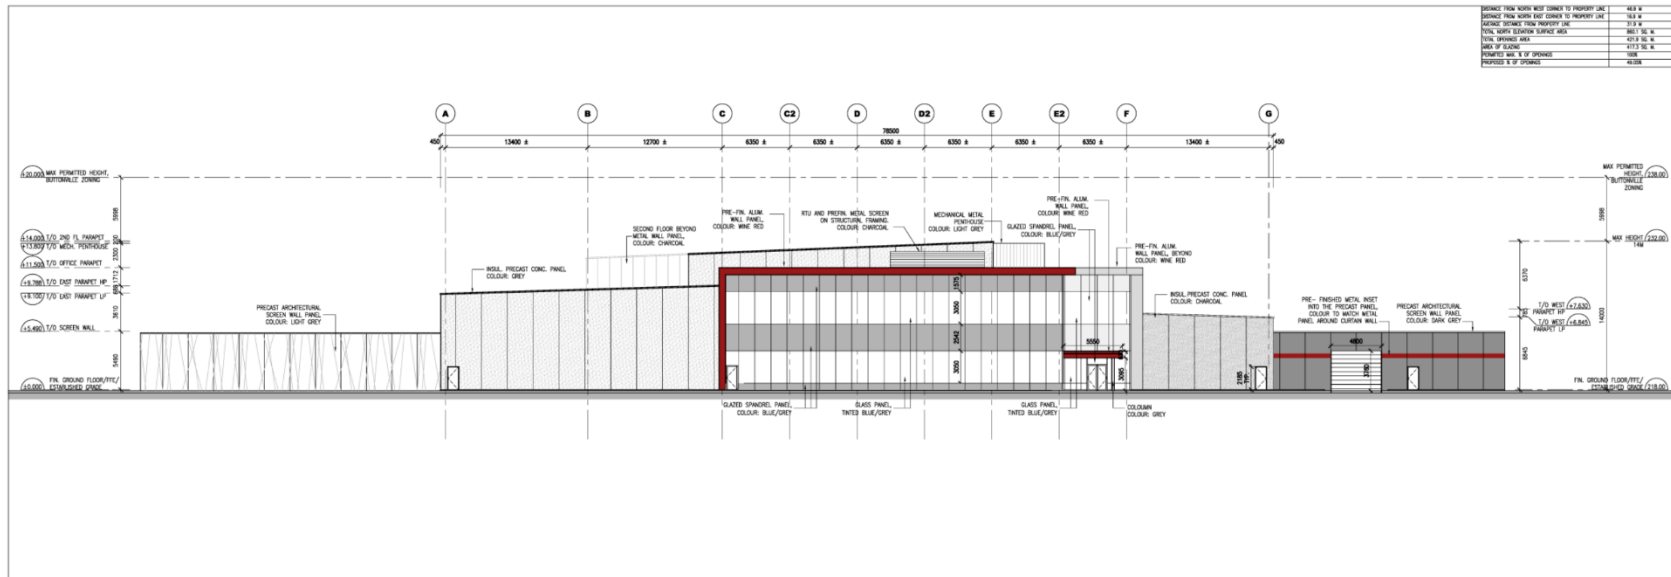

1 ELEVATIONS - NORTH
A302 1:200

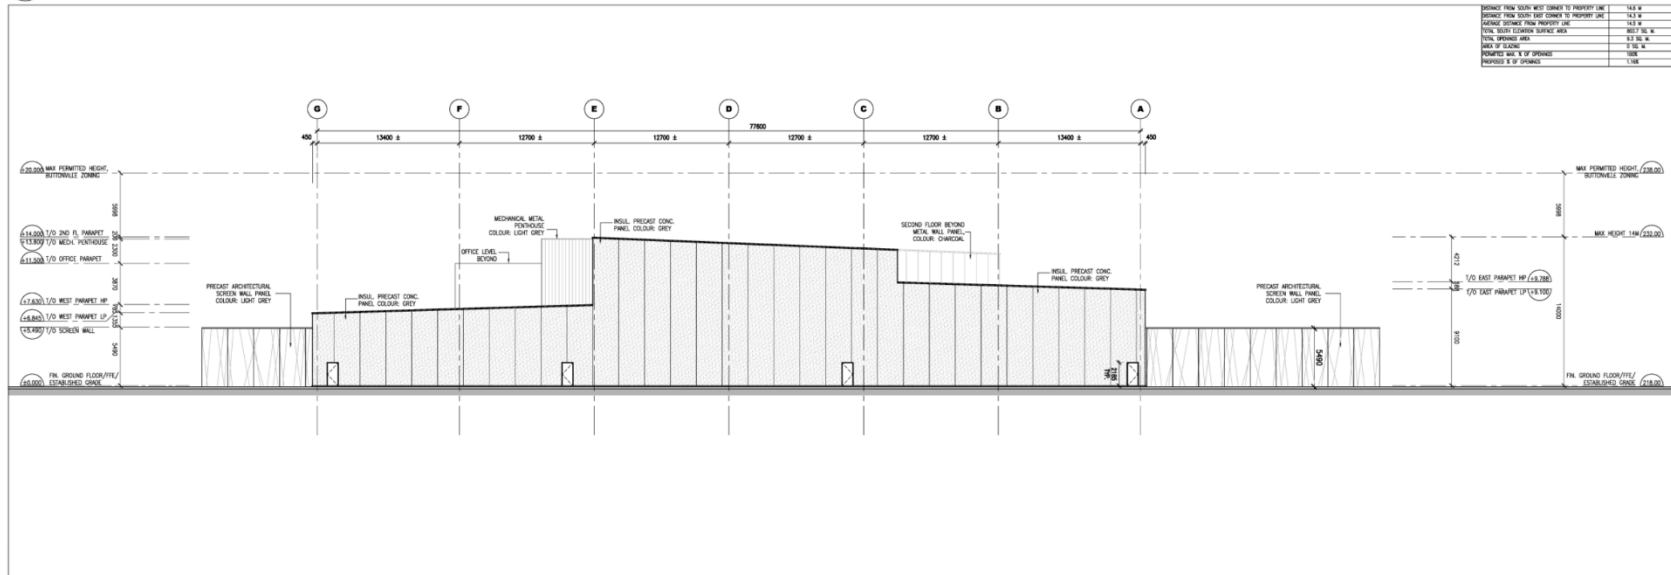

2 ELEVATIONS - SOUTH
A302 1:200

10 Sofia Court

SM/VC SRPI.22.030

BLOCK 20 File Nos. D06-19010

CITY OF RICHMOND HILL
PLANNING AND INFRASTRUCTURE
DEPARTMENT