


MAP 7 - PROPOSED BUILDING ELEVATIONS

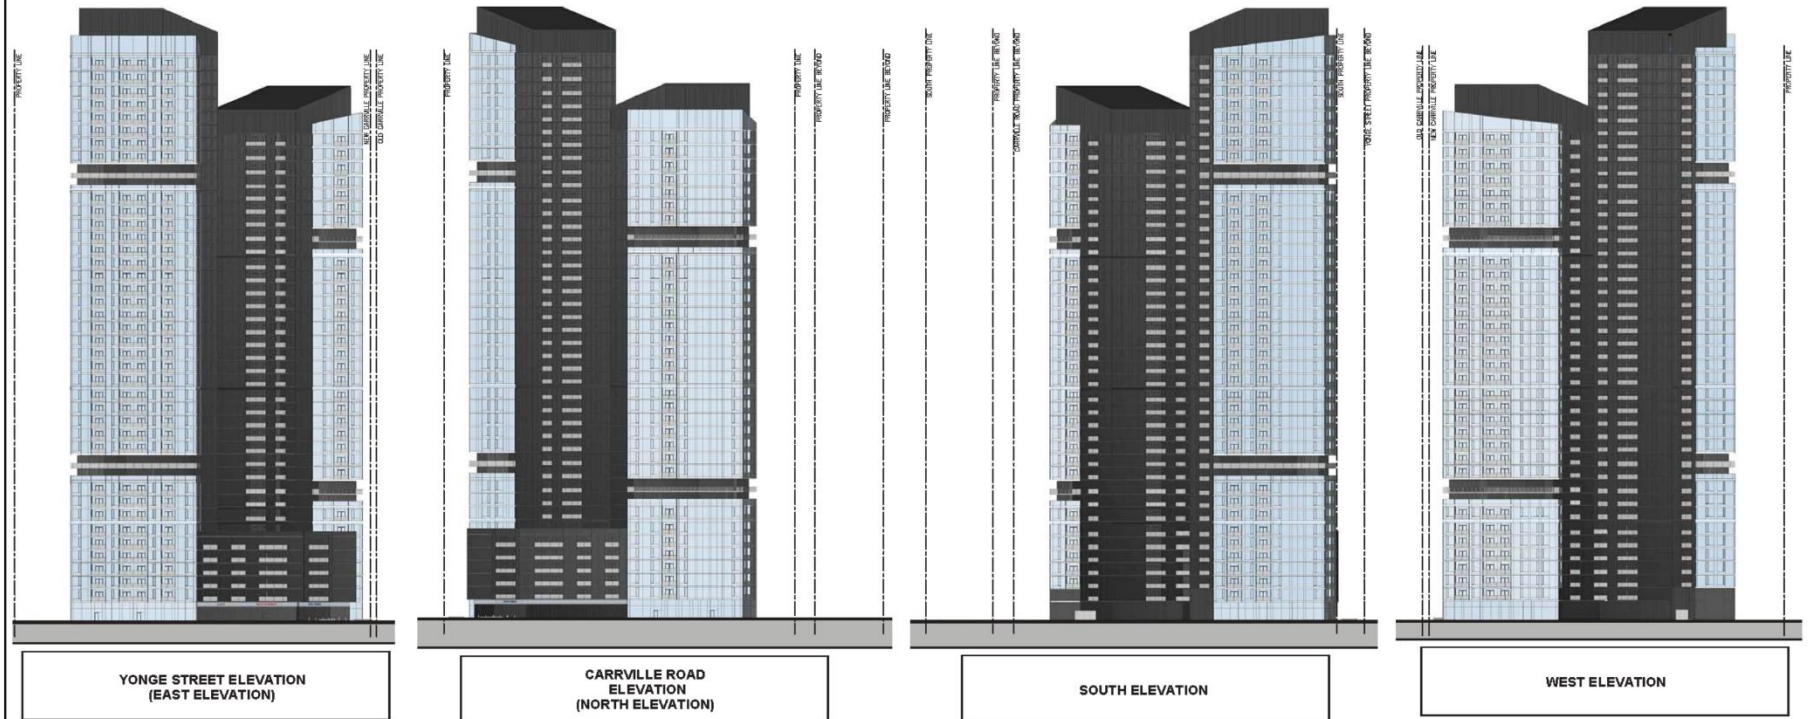

9218 Yonge Street

KG/DW SRPI.22.035

BLOCK 25 File Nos. D01-21010 and D02-21020

CITY OF RICHMOND HILL
PLANNING AND INFRASTRUCTURE
DEPARTMENT