


MAP 8 - PROPOSED SOUTH ELEVATION

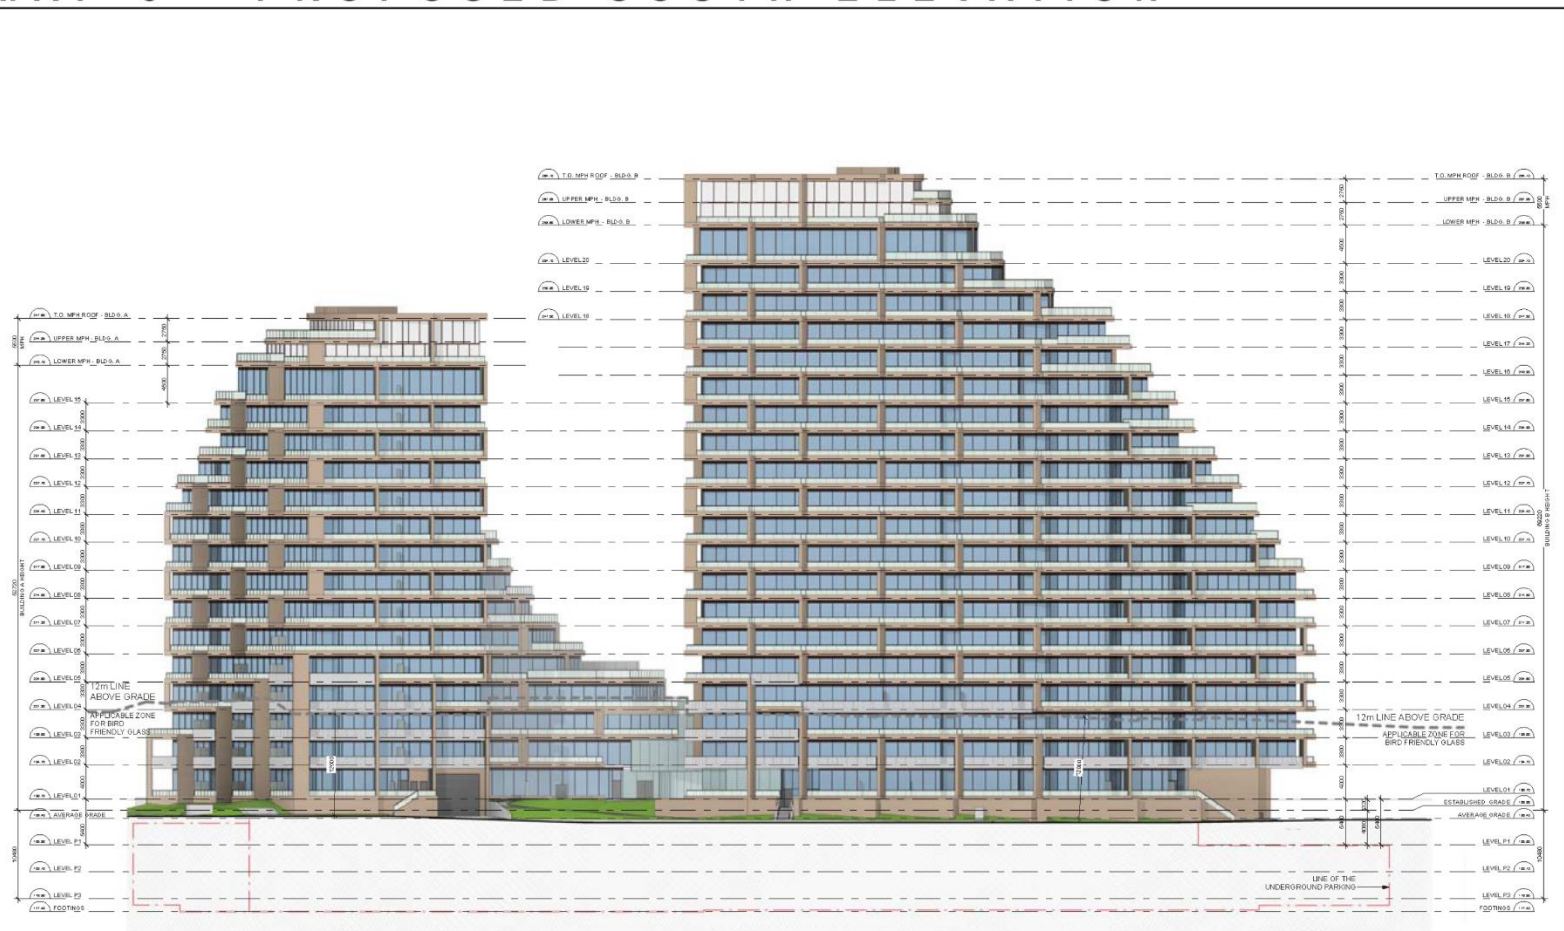

8905 Bathurst Street

BLOCK 25 File Nos. D01-20012 and D02-20024

KF/VC SRPI.22.072

**CITY OF RICHMOND HILL
PLANNING AND INFRASTRUCTURE
DEPARTMENT**

Path: \\richmondhill.local\divisions\1\GIS\111.jpg and Metacore\eng\arc\2022\2024\25_RI_BLK25_D01-20012_D02-20024_SRPI_22_072_tickets\58768\Issue\01-20012_D02-20024\01-20012_D02-20024.apx