
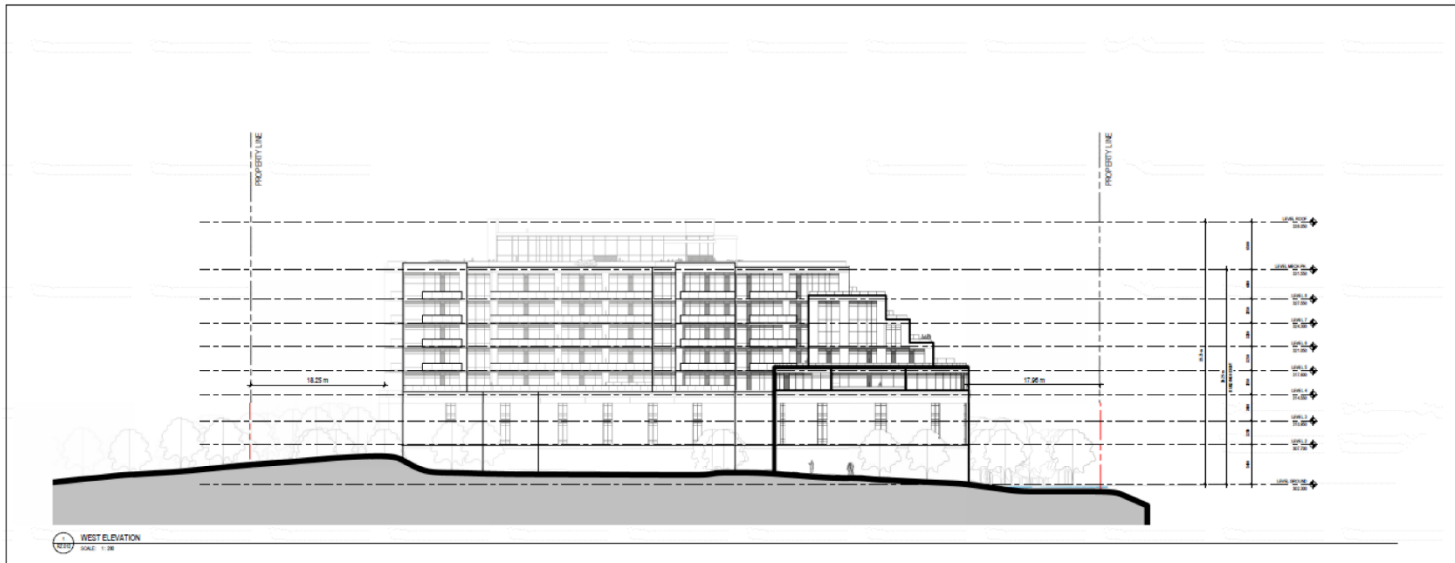


# MAP 5 - PROPOSED EAST AND WEST ELEVATIONS

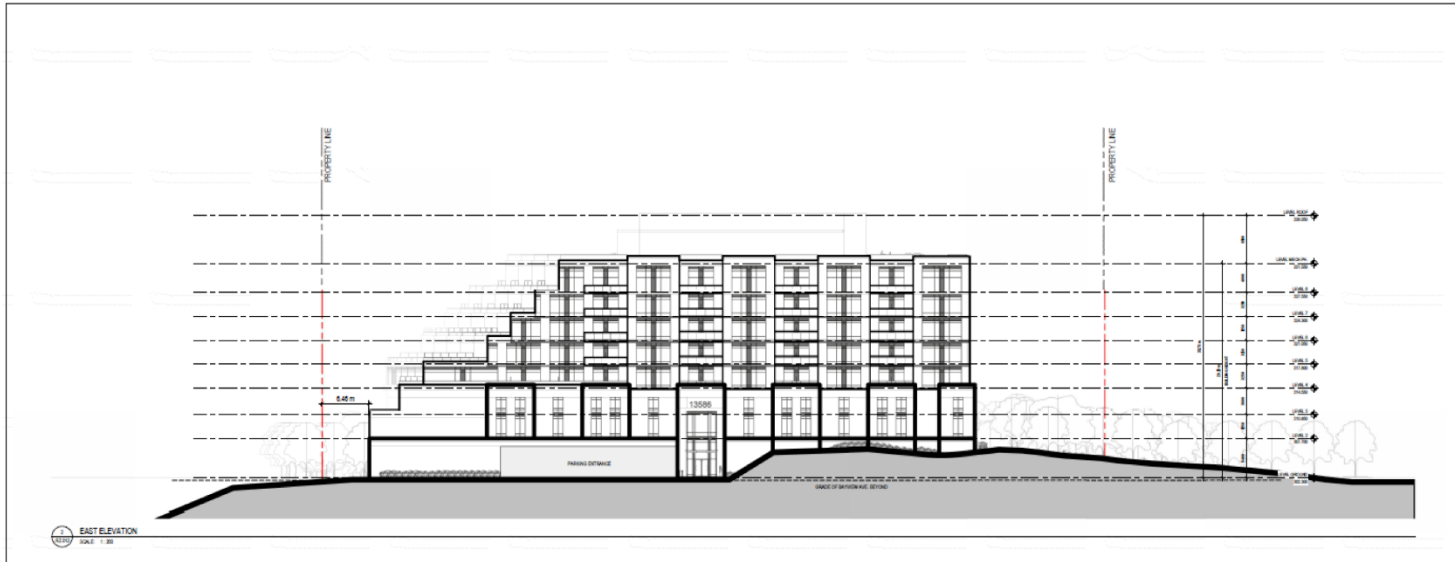

13572 and 13586 Bayview Avenue

SF/VC SRPI.22.086

BLOCK 02 File Nos. D01-20003 and D02-20009

CITY OF RICHMOND HILL  
PLANNING AND INFRASTRUCTURE  
DEPARTMENT