
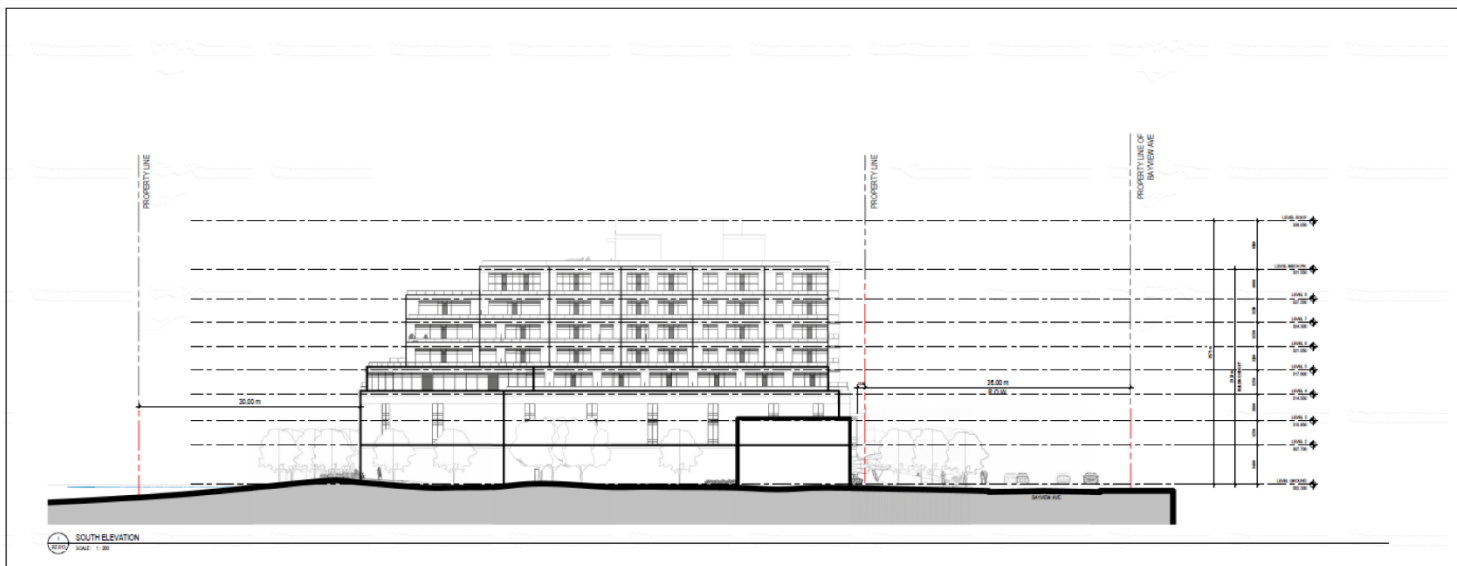


MAP 6 - PROPOSED NORTH AND SOUTH ELEVATIONS

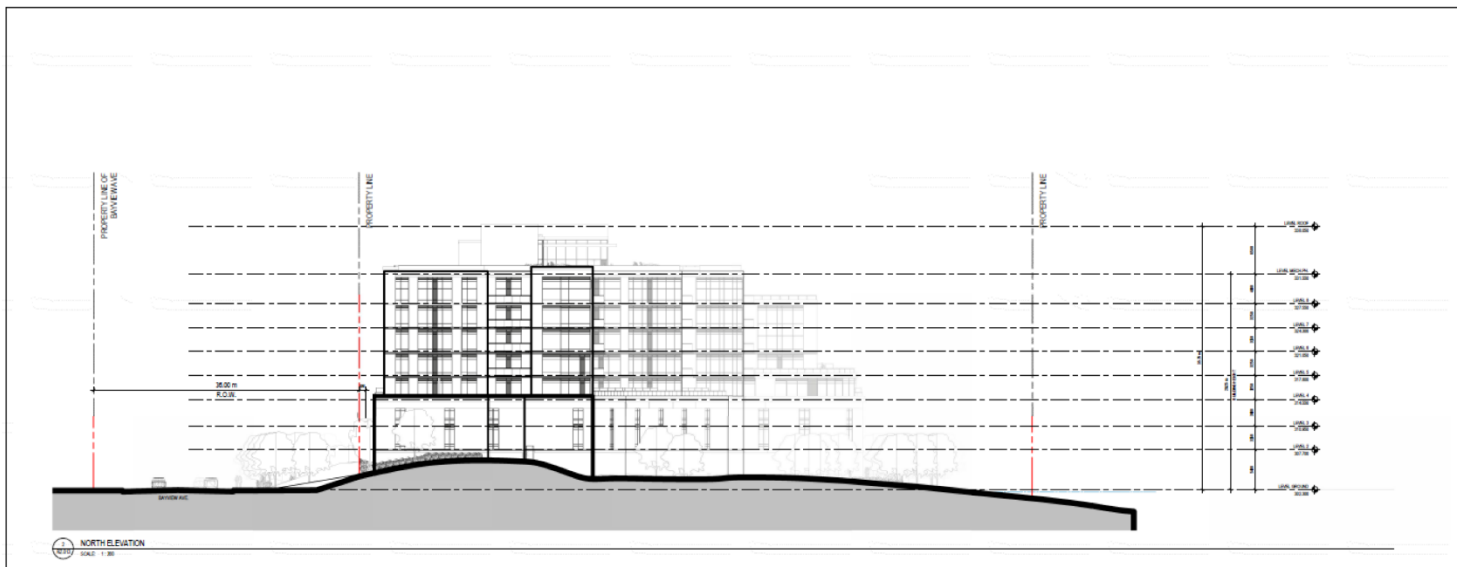

13572 and 13586 Bayview Avenue

SF/VC SRPI.22.086

BLOCK 02 File Nos. D01-20003 and D02-20009

CITY OF RICHMOND HILL
PLANNING AND INFRASTRUCTURE
DEPARTMENT