


MAP 8 - REVISED PROPOSED GROUND FLOOR PLAN

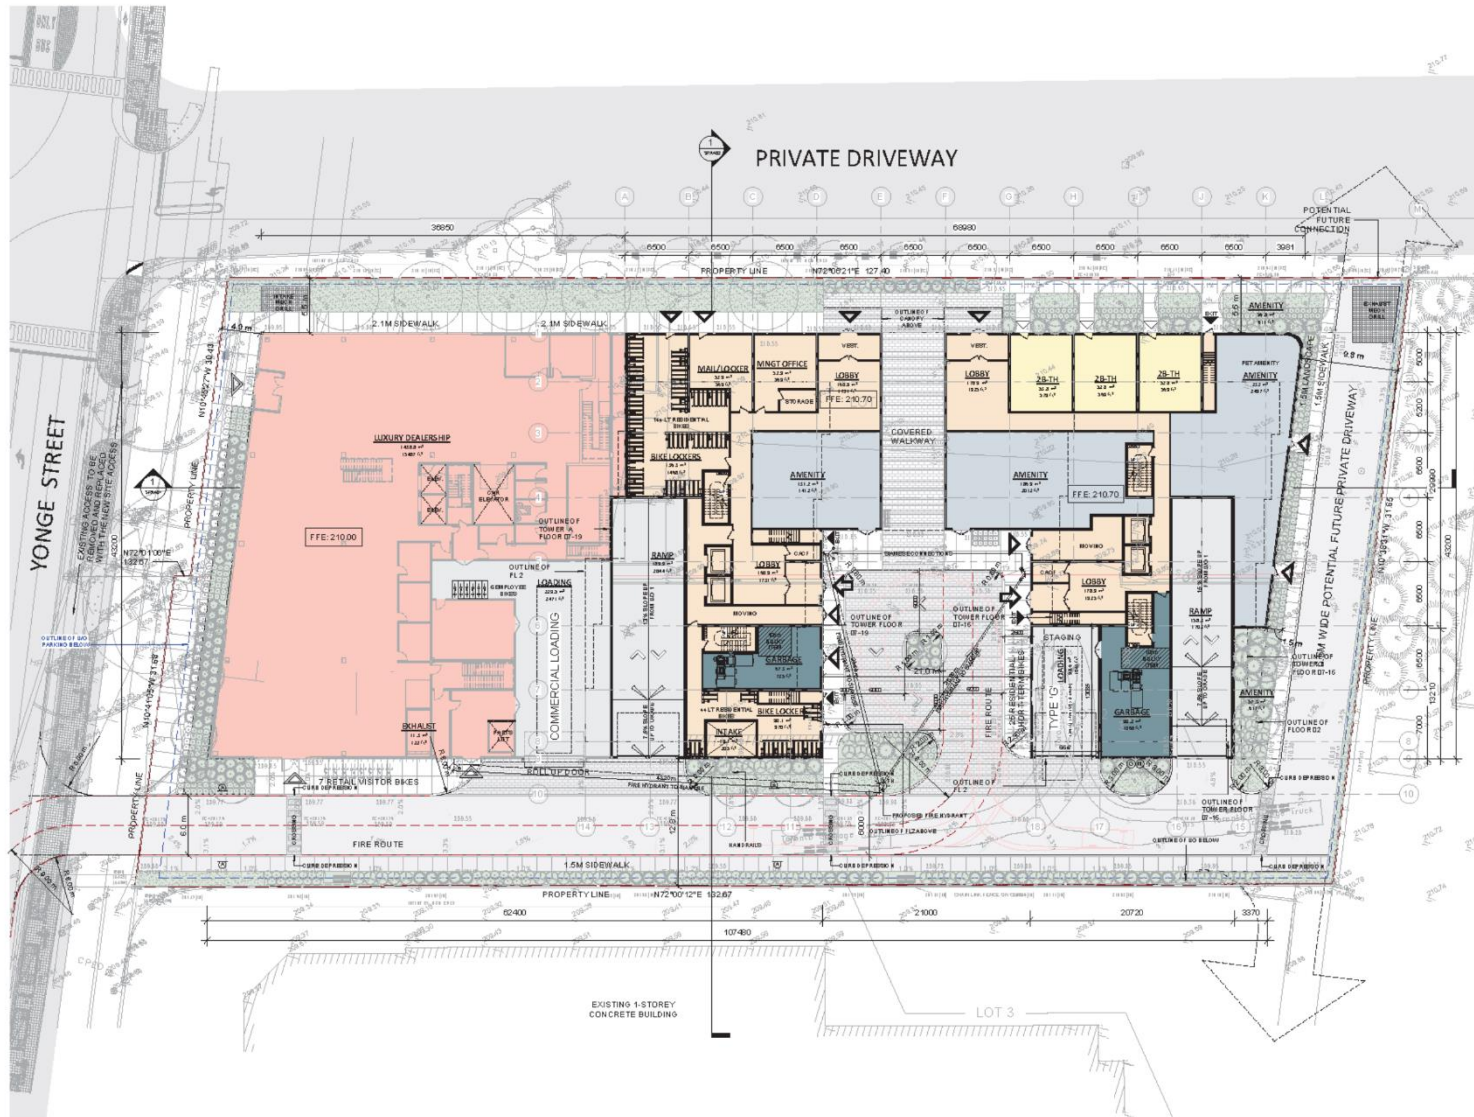

9675, 9697 and 9699 Yonge Street

BLOCK 23 File Nos. D01-18003 and D02-18013

LP/DW SRPI.22.101

CITY OF RICHMOND HILL
PLANNING AND INFRASTRUCTURE
DEPARTMENT