


MAP 11 - PROPOSED BUILDING ELEVATIONS

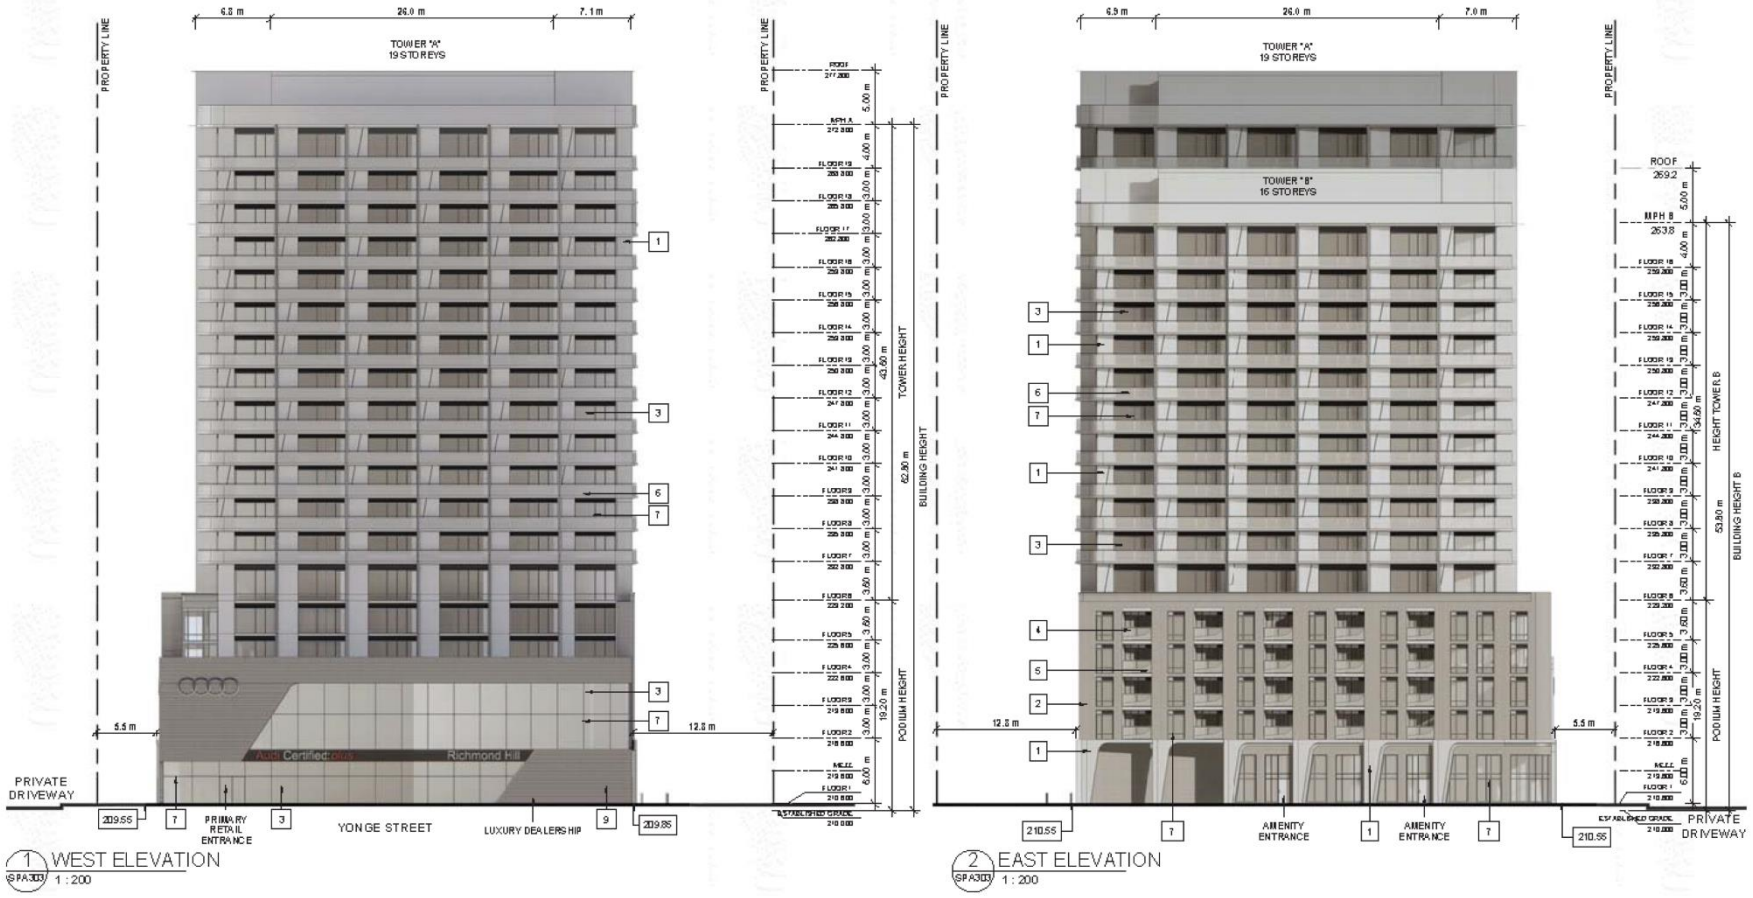

9675, 9697 and 9699 Yonge Street

LP/DW SRPI.22.101

BLOCK 23 File Nos. D01-18003 and D02-18013

CITY OF RICHMOND HILL
 PLANNING AND INFRASTRUCTURE
 DEPARTMENT