



MAP 5 - ORIGINAL BUILDING ELEVATIONS - EAST AND WEST

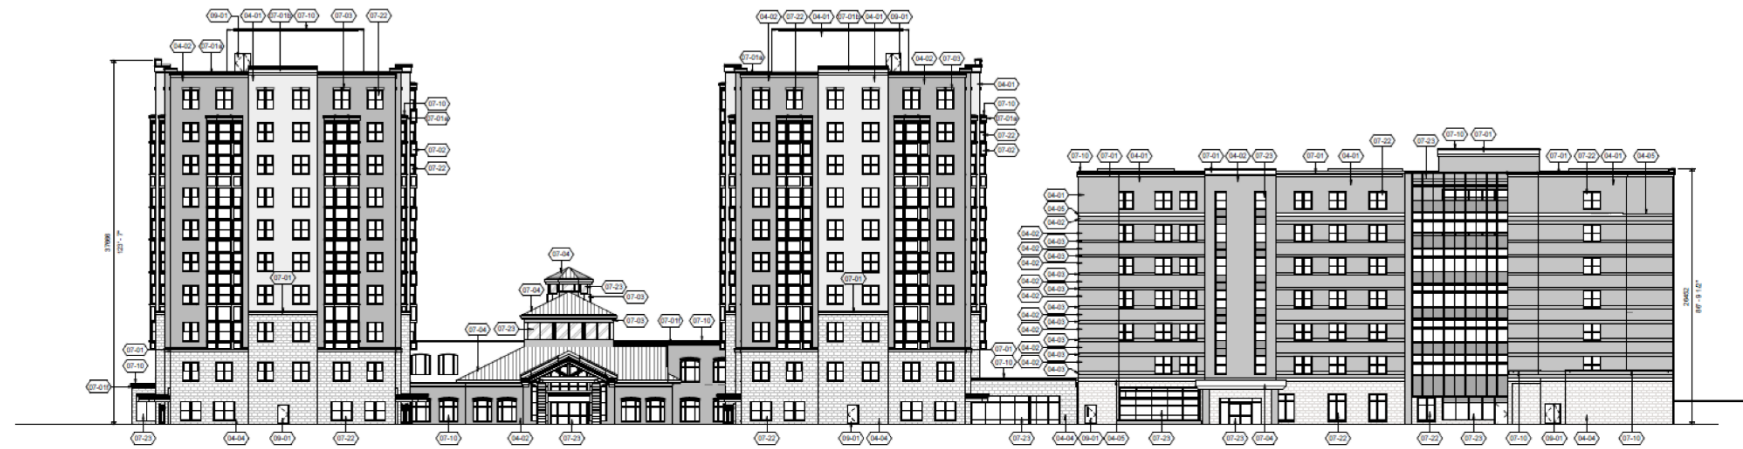

WEST ELEVATION

0 5 10 25 m
1:250 WHEN PLOTTED ON A1 SIZED SHEET

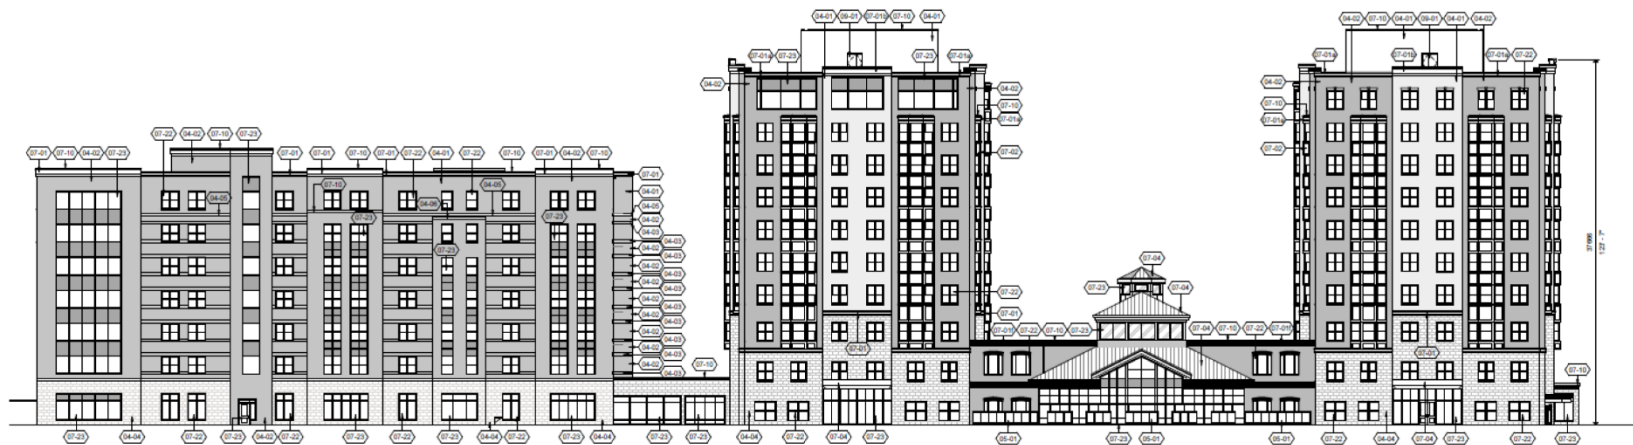

EAST ELEVATION

0 5 10 25 m
1:250 WHEN PLOTTED ON A1 SIZED SHEET

11300 Yonge Street

SF/VC SRPI.22.117

BLOCK 16 File Nos. D01-20018 and D02-20033

CITY OF RICHMOND HILL
PLANNING AND INFRASTRUCTURE
DEPARTMENT