



MAP 9 - REVISED ELEVATIONS - BLOCK 1

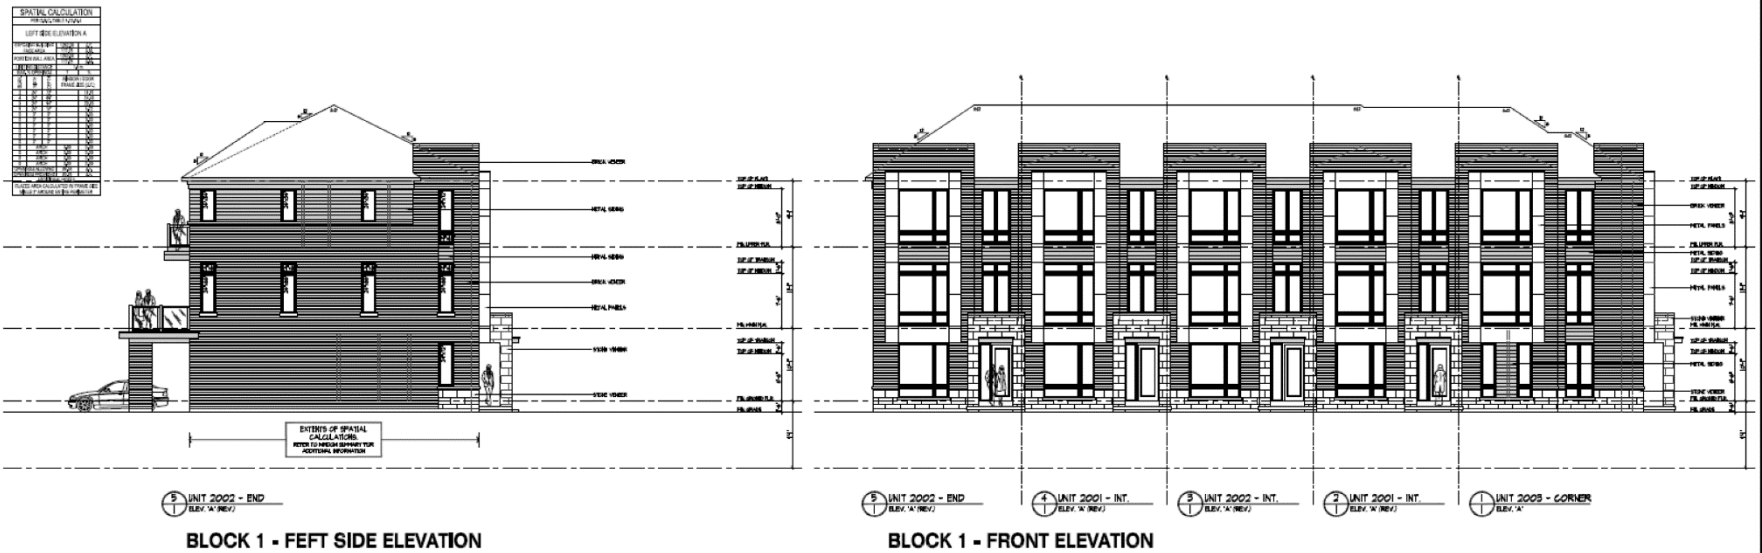

BLOCK 1 - LEFT SIDE ELEVATION

BLOCK 1 - FRONT ELEVATION

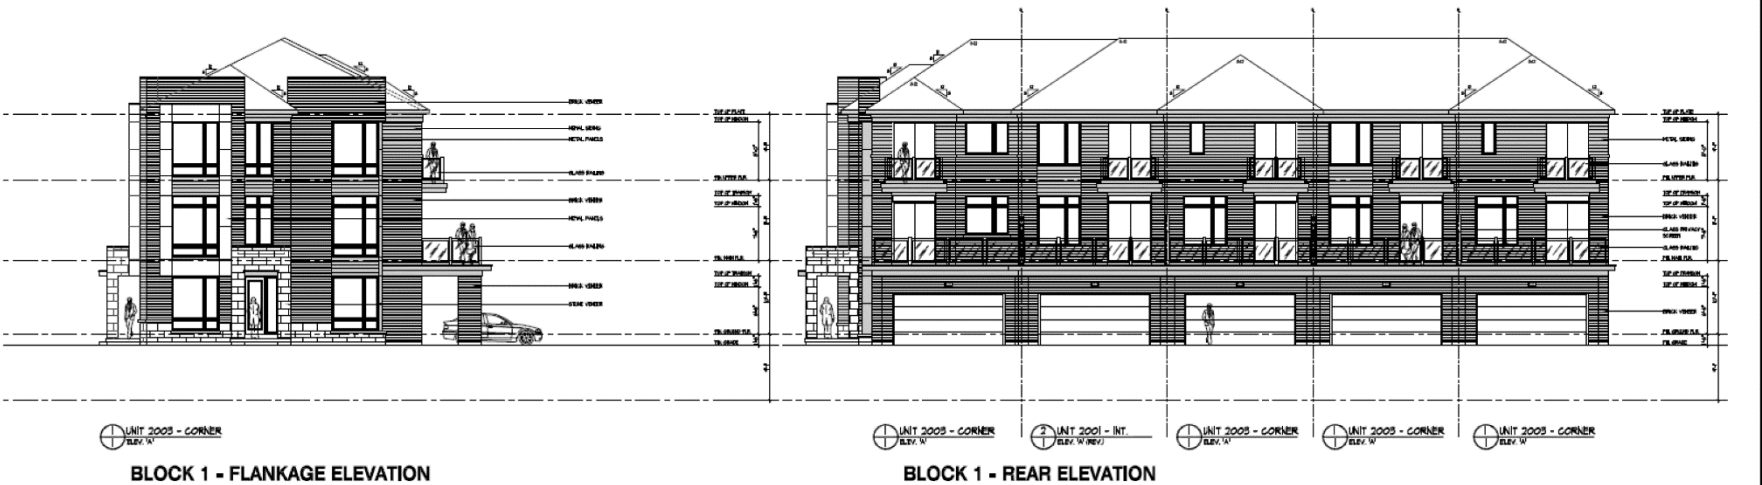

BLOCK 1 - FLANKAGE ELEVATION

BLOCK 1 - REAR ELEVATION

159, 169, 177, 181 and 189 Carrville Road

LP/VC SRPI.22.116

BLOCK 25 File Nos. D02-18015 and D03-18008

**CITY OF RICHMOND HILL
PLANNING AND INFRASTRUCTURE
DEPARTMENT**