


MAP 6 - PROPOSED SITE PLAN

PARKING TAG LEGEND:

(R)	RESIDENT PARKING SPACE	(V)	VISITOR PARKING SPACE
(AR-A)	ACCESSIBLE RESIDENT SPACE TYPE A	(AV-A)	ACCESSIBLE VISITOR SPACE TYPE A
(AR-B)	ACCESSIBLE RESIDENT SPACE TYPE B	(AV-B)	ACCESSIBLE VISITOR SPACE TYPE B

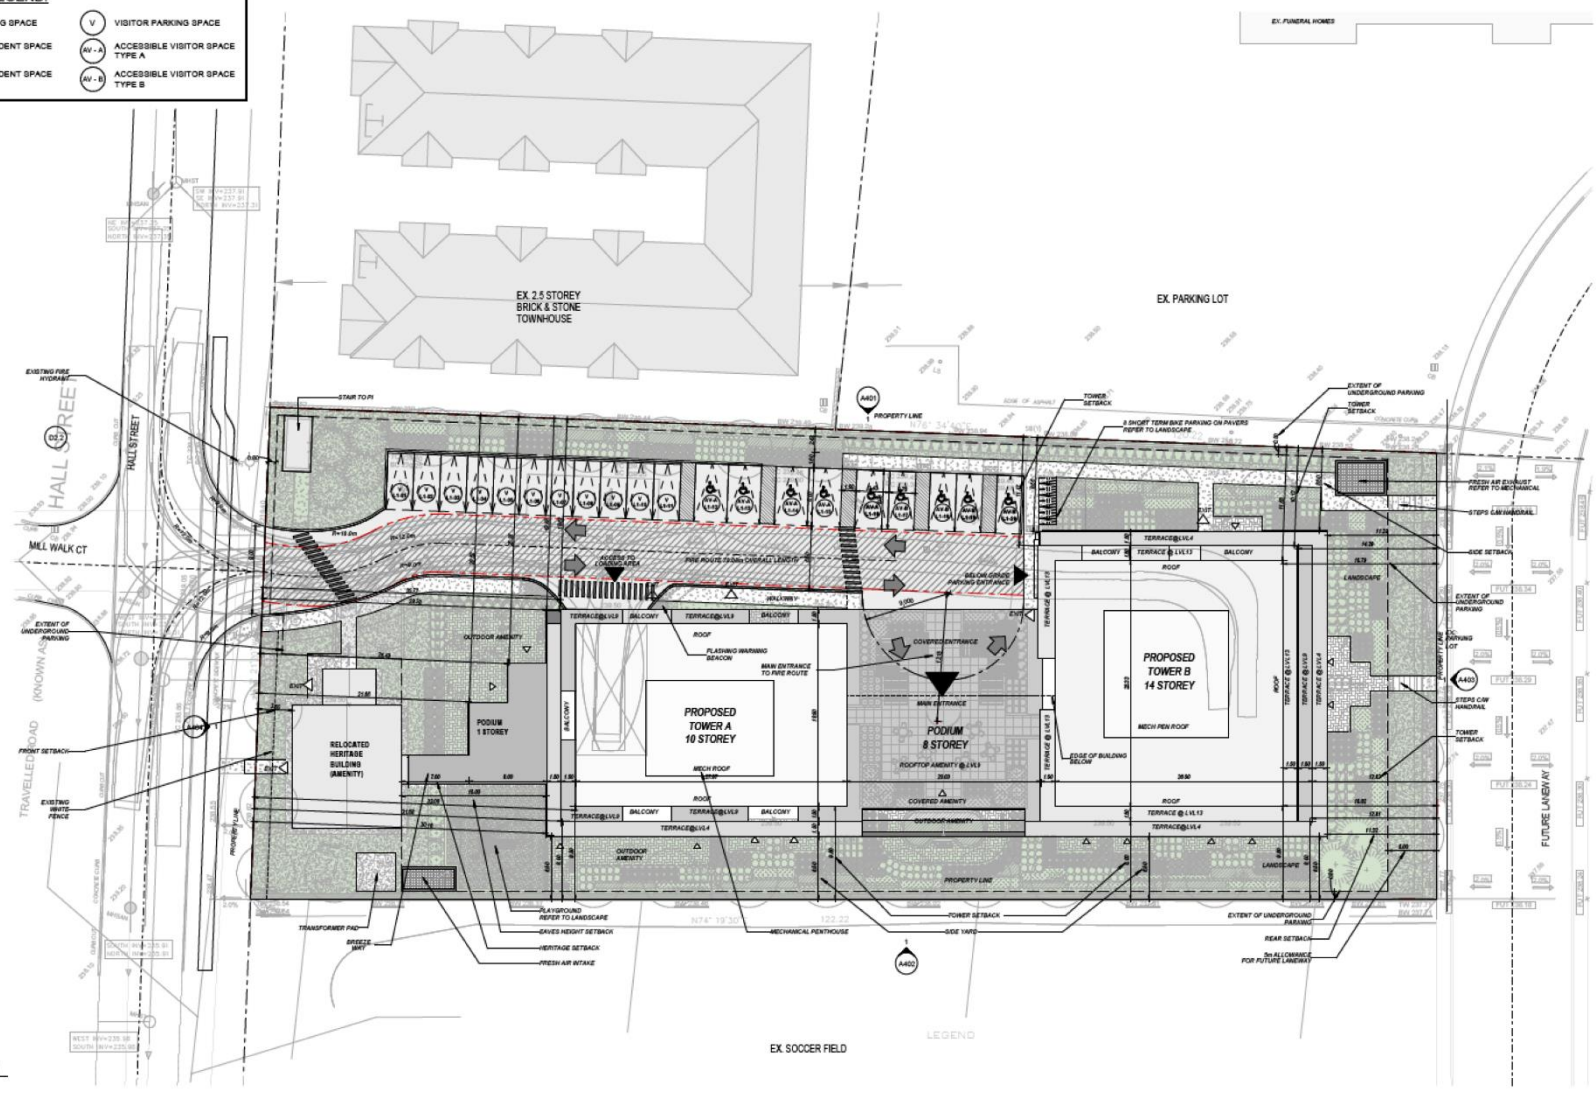

1 SITE PLAN
1:250

107 Hall Street

LP/VC SRPI.23.049

BLOCK 17 File NO. OPA-23-0001 and ZBLA-23-0002

CITY OF RICHMOND HILL
PLANNING AND INFRASTRUCTURE
DEPARTMENT

Path: \\richmondhill.local\divisions\IT\GIS\IT_Logs and Metrics\Requests\2023\20230331_LP_BLK17_OPA-23-0001_ZBLA-23-0002_SRPI.23.049_tickets48876\look\Staff Report maps\StaffReportMaps.aprx