


MAP 8 - PROPOSED SOUTH ELEVATION

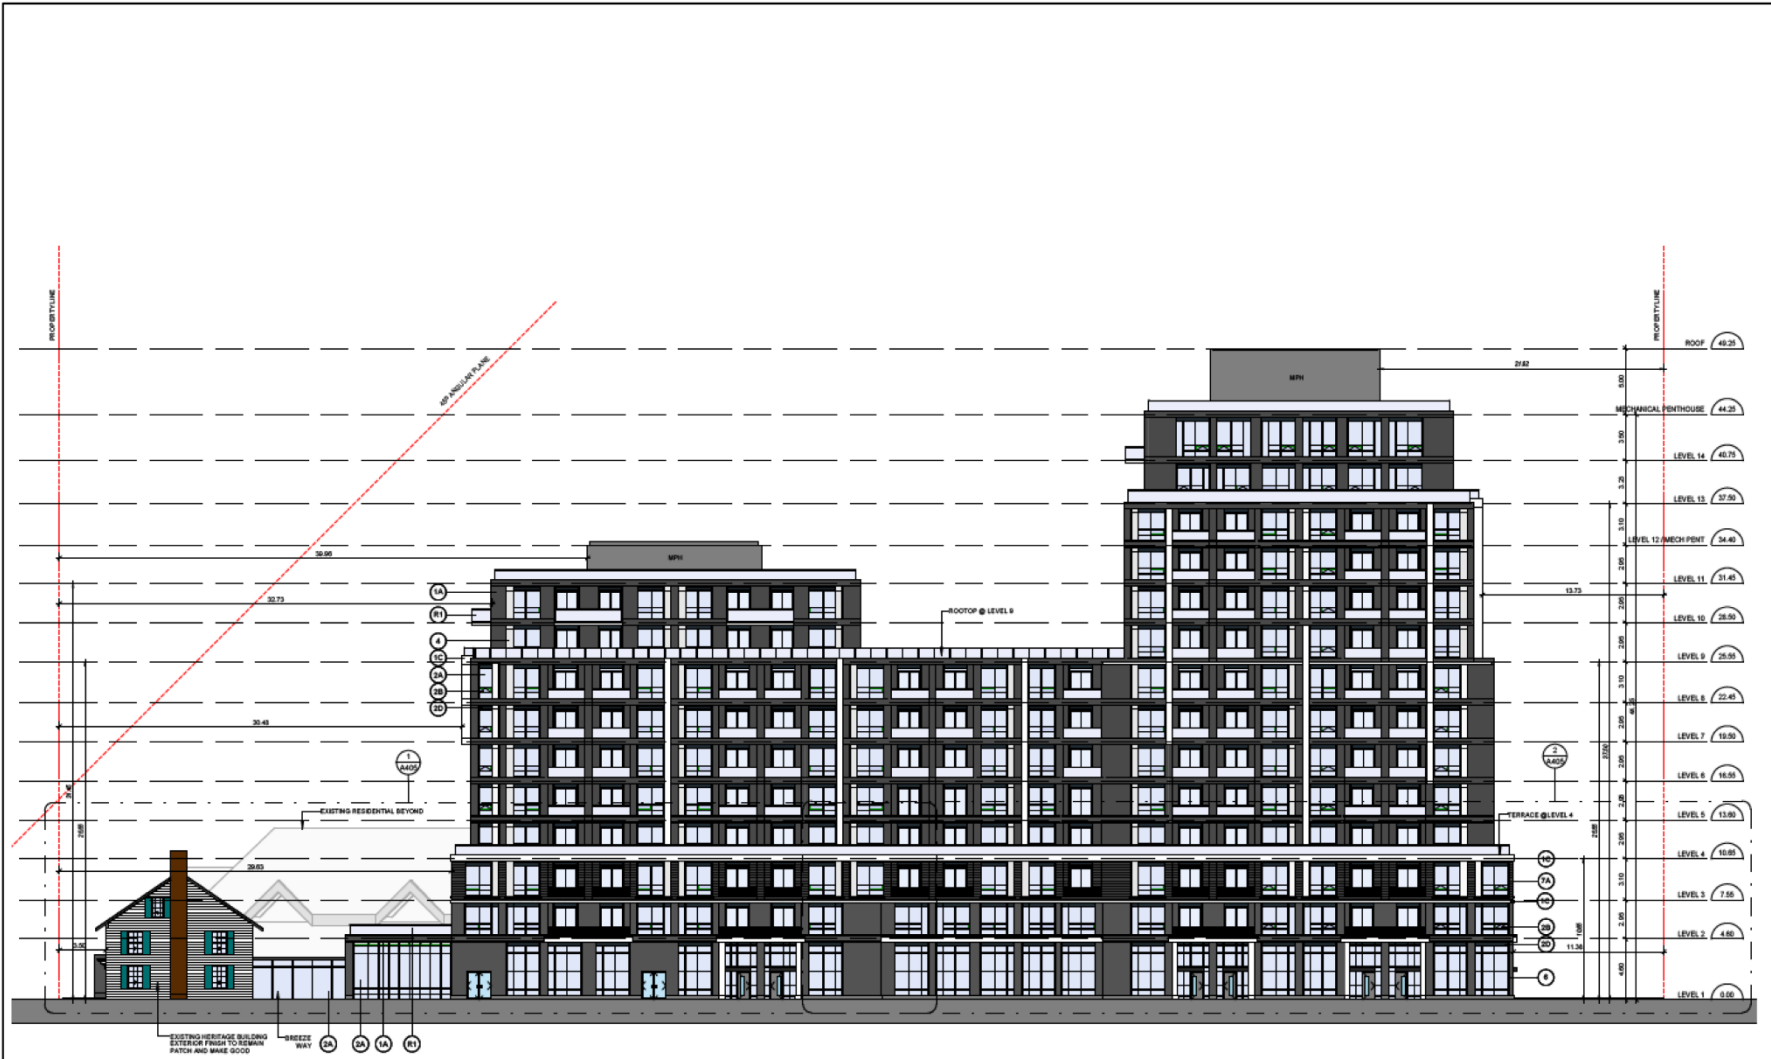

107 Hall Street

LP/VC SRPI.23.049

BLOCK 17 File NO. OPA-23-0001 and ZBLA-23-0002

CITY OF RICHMOND HILL
PLANNING AND INFRASTRUCTURE
DEPARTMENT