


MAP 6 - PROPOSED CONCEPTUAL SITE PLAN

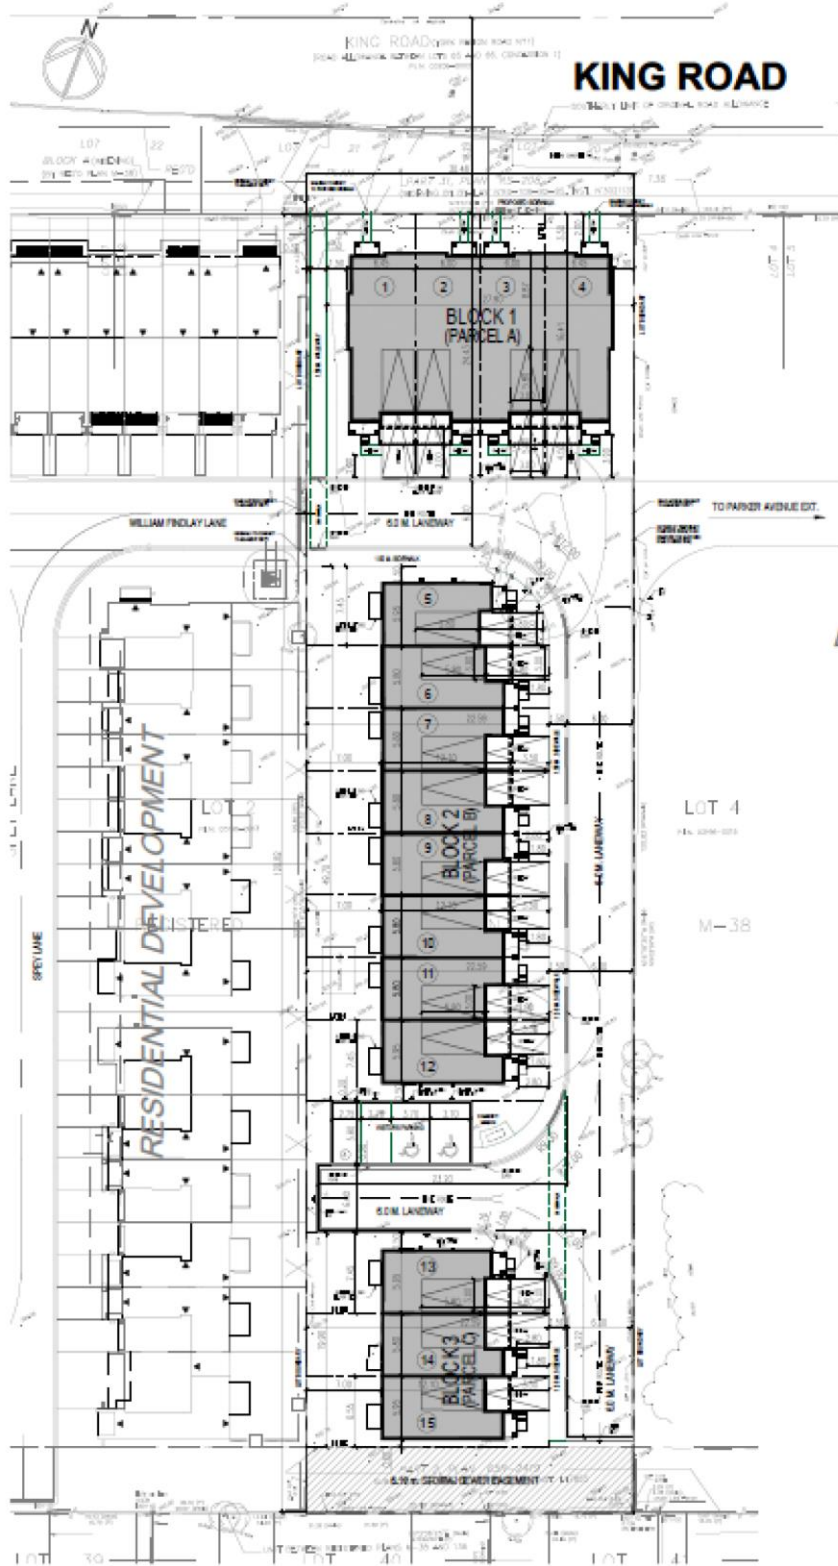

295 King Road
 LP/SD SRPI.23.071

BLOCK 8 File NO. D02-21013

**CITY OF RICHMOND HILL
 PLANNING AND INFRASTRUCTURE
 DEPARTMENT**

Path: richmondhill.local\Division\GIS\IT\Logs and Metrics\requests\2023\20230602_LP_BLK08_D02-21013_SRPI.23.071_Ticket00673.tickets\Staff Report\maps\StaffReport\lps.aprx