



MAP 6 - ORIGINAL ELEVATIONS

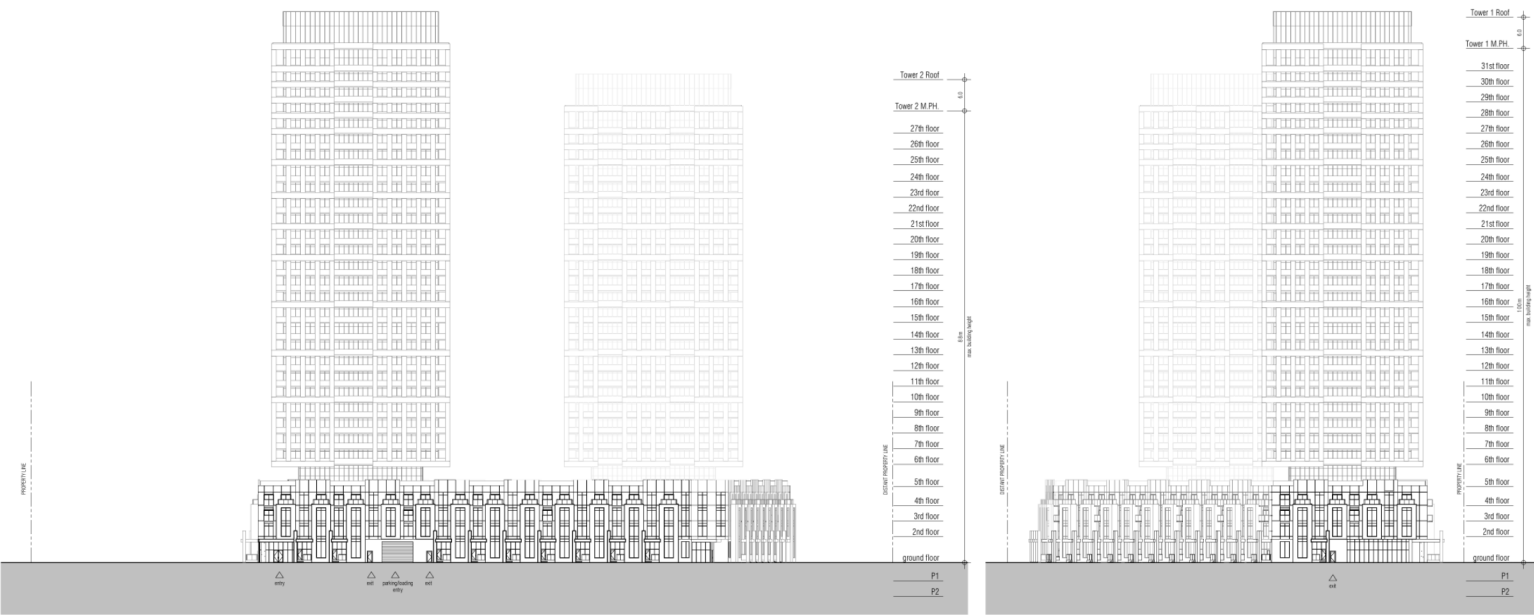

① West
1 : 400

② North
1 : 400

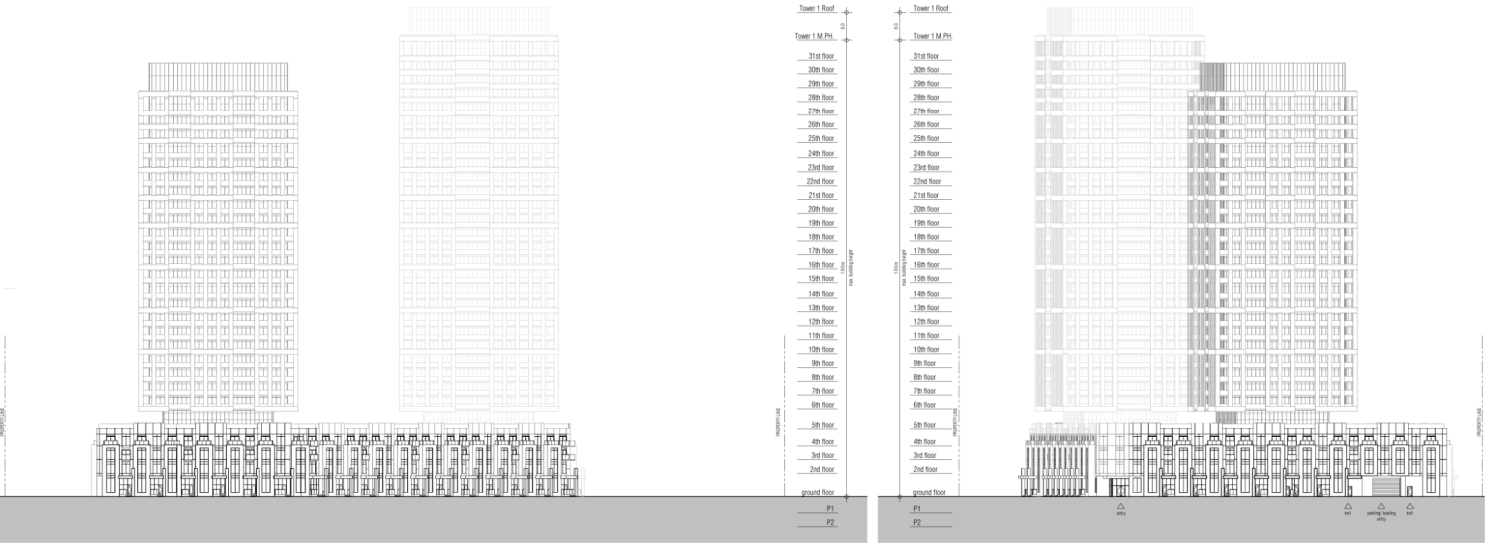

① East
1 : 400

② South
1 : 400

0 John Birchall Drive

DG/VC SRPBS.23.001

BLOCK 13 File Nos. D01-21008 and D02-21016

CITY OF RICHMOND HILL
PLANNING AND
BUILDING SERVICES
DEPARTMENT