


MAP 8 - PROPOSED ELEVATIONS (NORTH AND WEST)

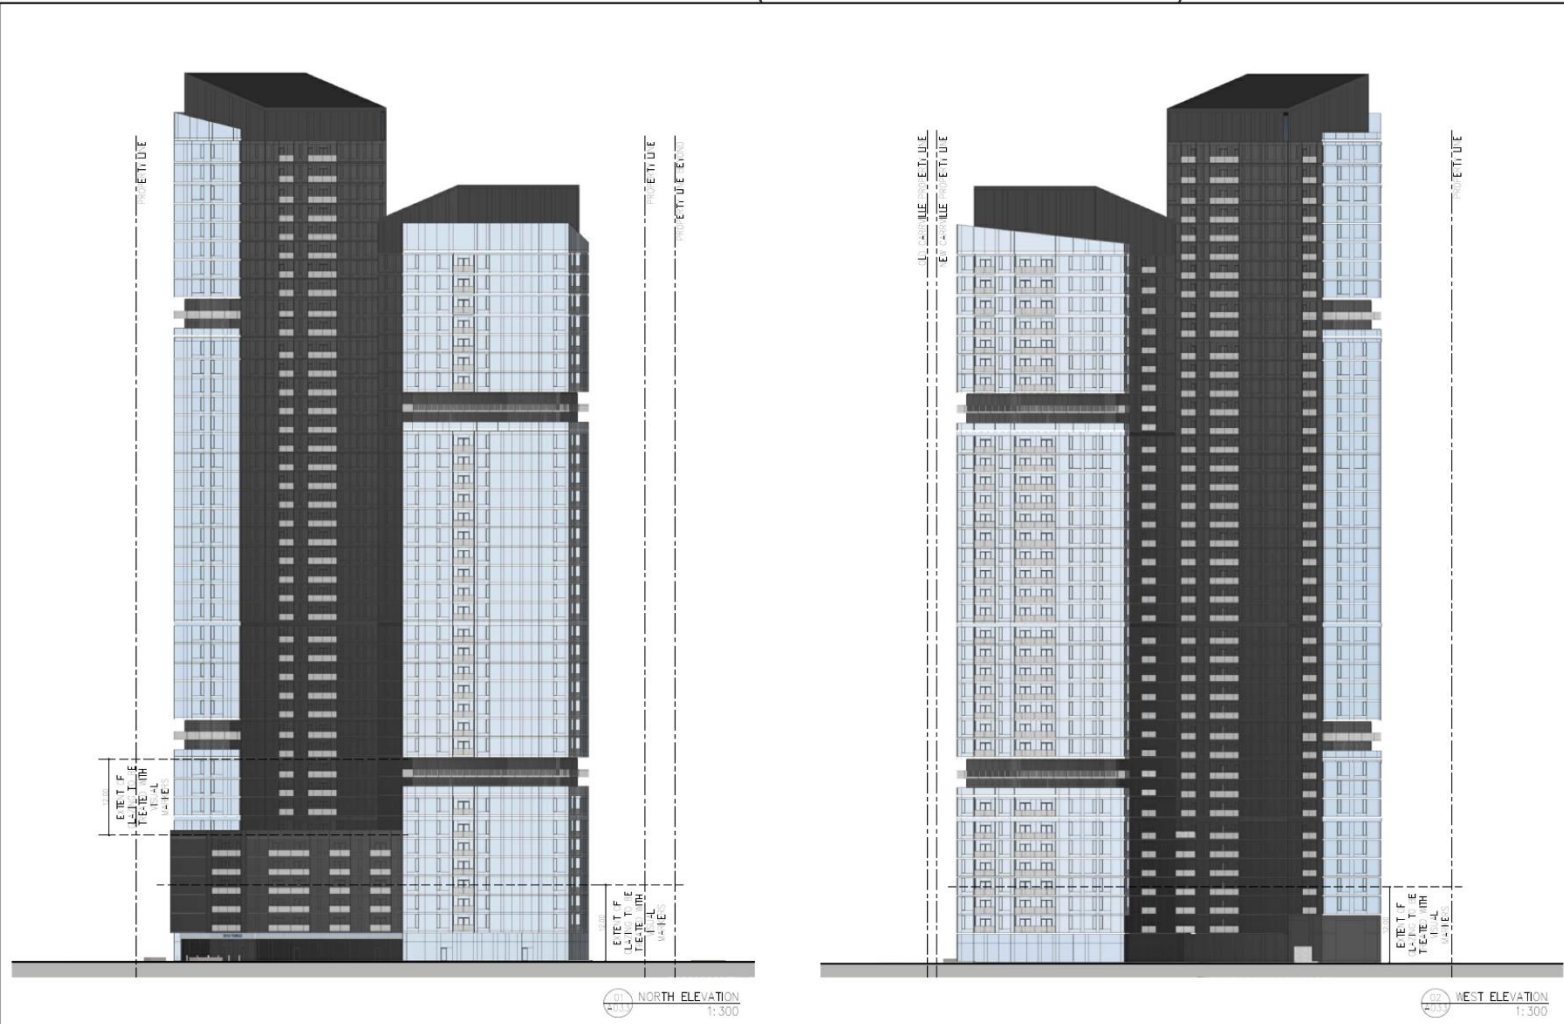

**NORTH ELEVATION**  
1:300

**WEST ELEVATION**  
1:300

9218 Yonge Street

**KF/AB SRPBS.23.031**

BLOCK 25 File NO. D01-21010 and D02-21020

**CITY OF RICHMOND HILL  
PLANNING AND BUILDING SERVICES  
DEPARTMENT**

Path: richmondhill.local\division\168811\Logos and Metrics\requests\2023\20230310\_KF\_BLK25\_101-21010\_SRPBS\_23.031\_tickets\3748\tools\StatReport\maps\StatReportMaps.apx