


MAP 8 - PROPOSED CONCEPTUAL ELEVATION PLANS

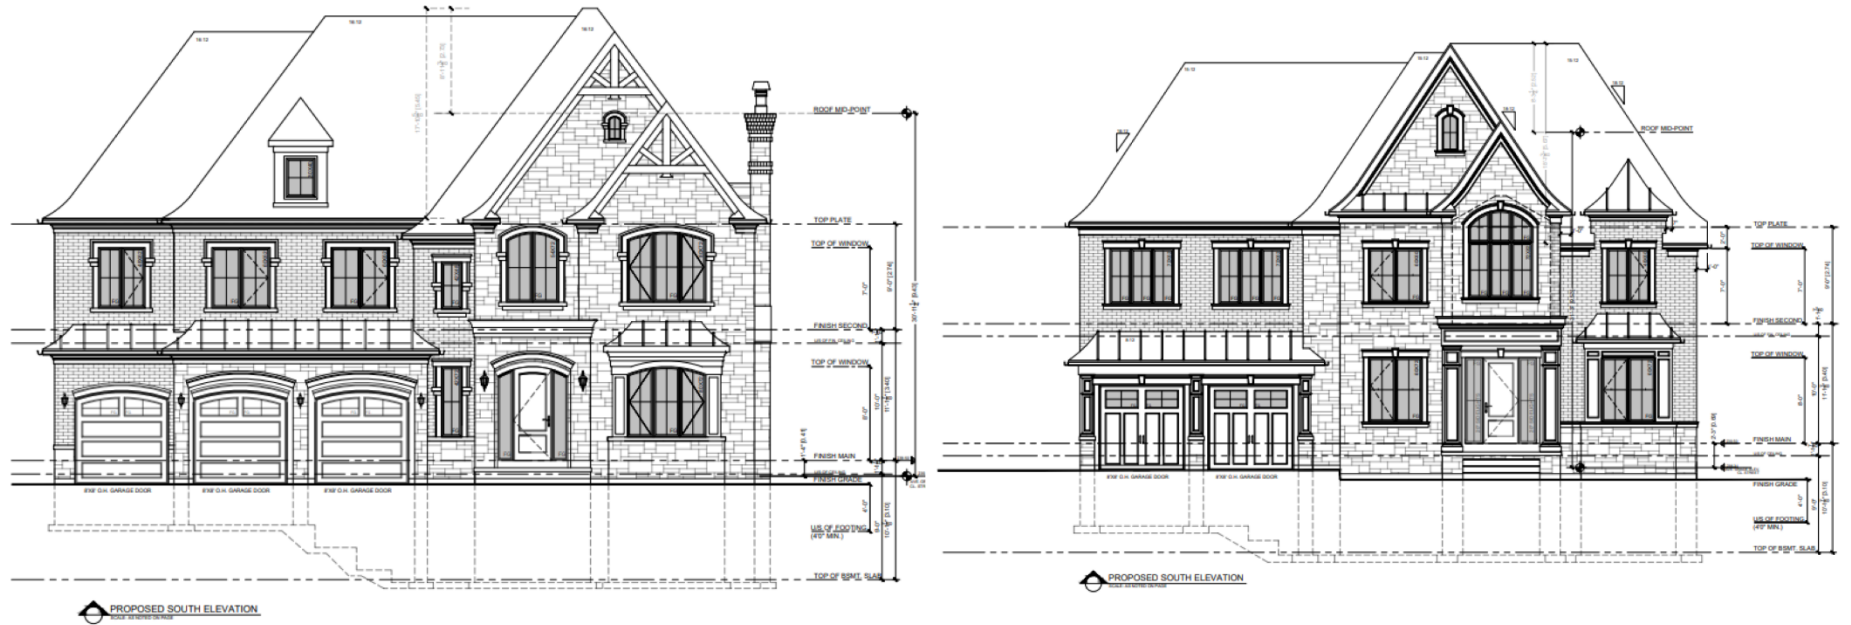

27 Anglin Dr

SM/AB SRPBS.23.032

BLOCK 10 File NO. D02-21009

CITY OF RICHMOND HILL
PLANNING AND BUILDING SERVICES
DEPARTMENT