


# MAP 5 - PROPOSED NORTH & EAST ELEVATIONS

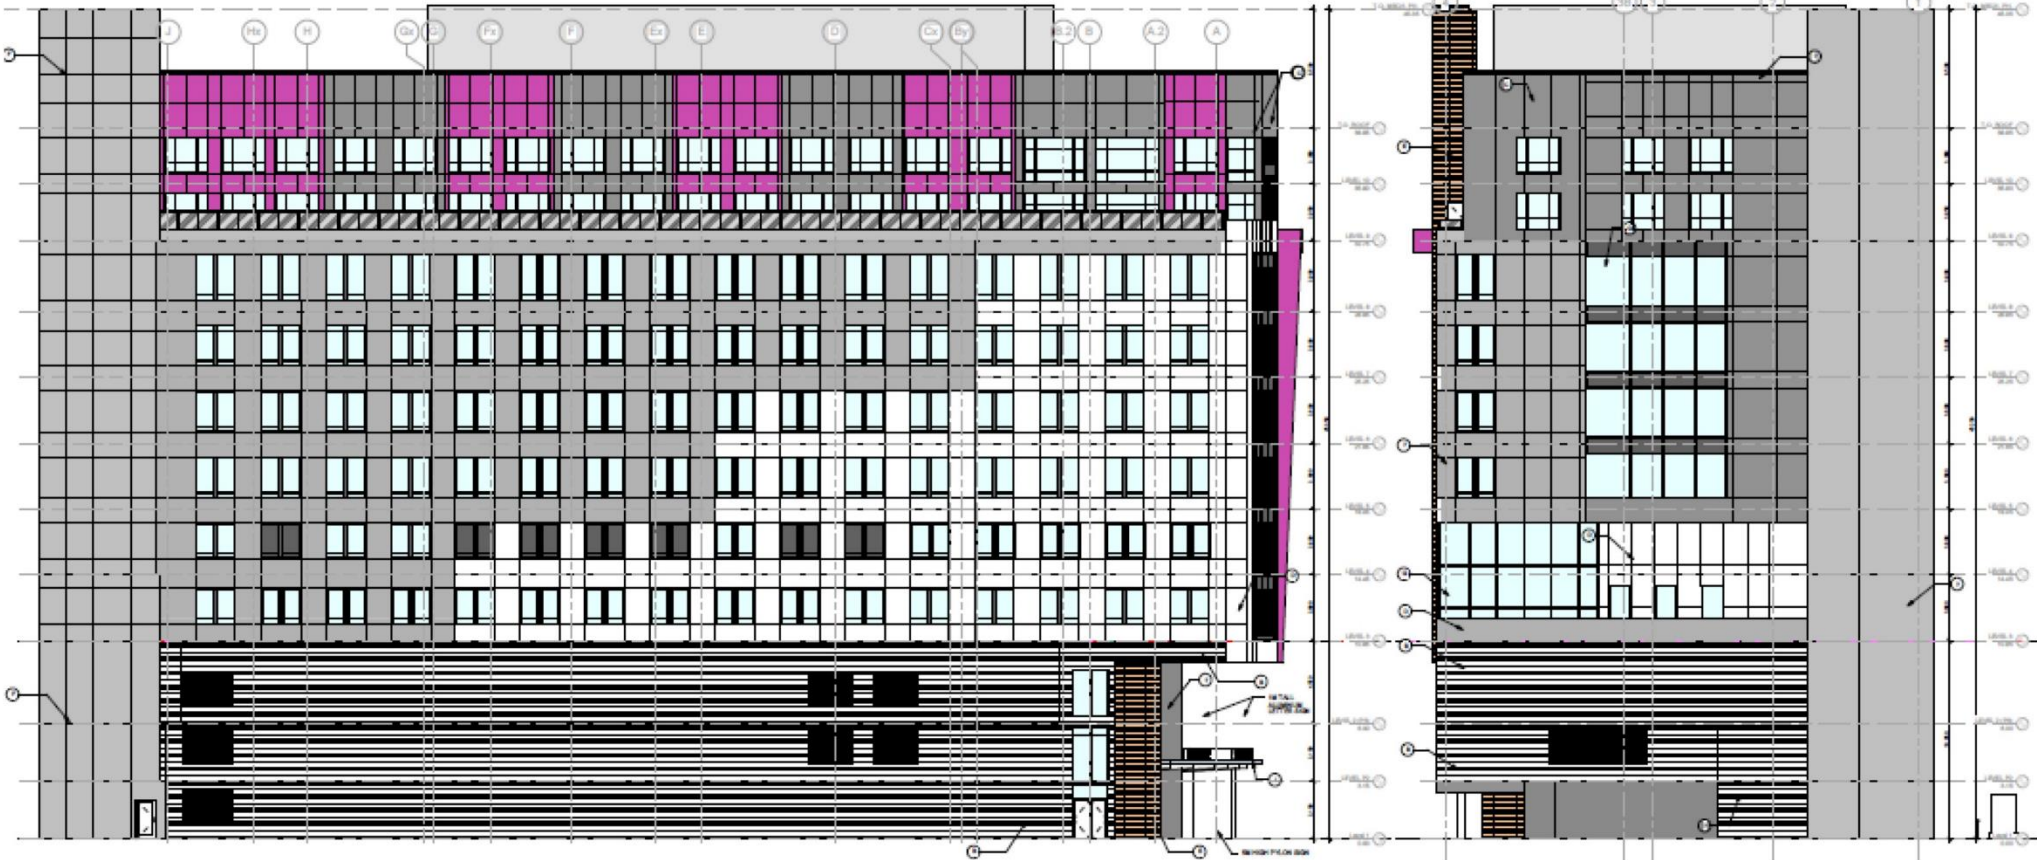

1 RIGHT SIDE ELEVATION  
1:100

2 REAR ELEVATION  
1:100

Copyright J.D. Barnes Limited 2020 Orthophotography

9893 Leslie Street

GM/SD SRPBS.23.021

BLOCK 21 File NO. D02-20015

CITY OF RICHMOND HILL  
PLANNING AND BUILDING SERVICES  
DEPARTMENT