


MAP 4 - PROPOSED SITE PLAN

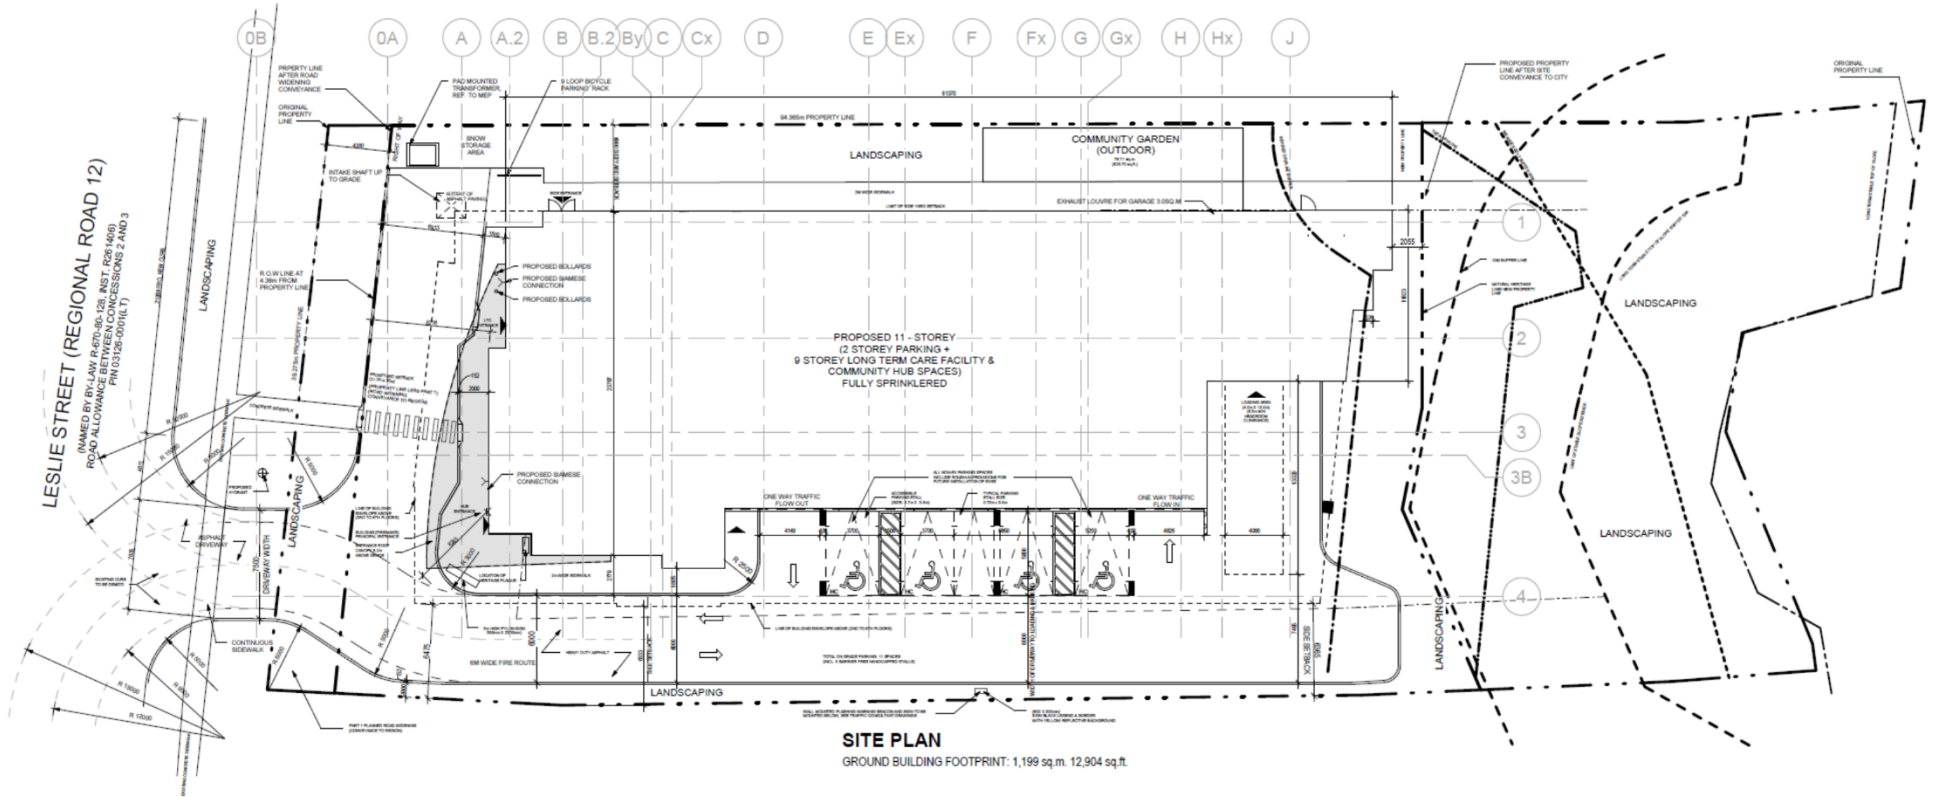

1 Site Plan
1 : 200

Copyright J.D. Barnes Limited 2020 Orthophotography

9893 Leslie Street

GM/SD SRPBS.23.021

BLOCK 21 File NO. D02-20015

CITY OF RICHMOND HILL
PLANNING AND BUILDING SERVICES
DEPARTMENT