
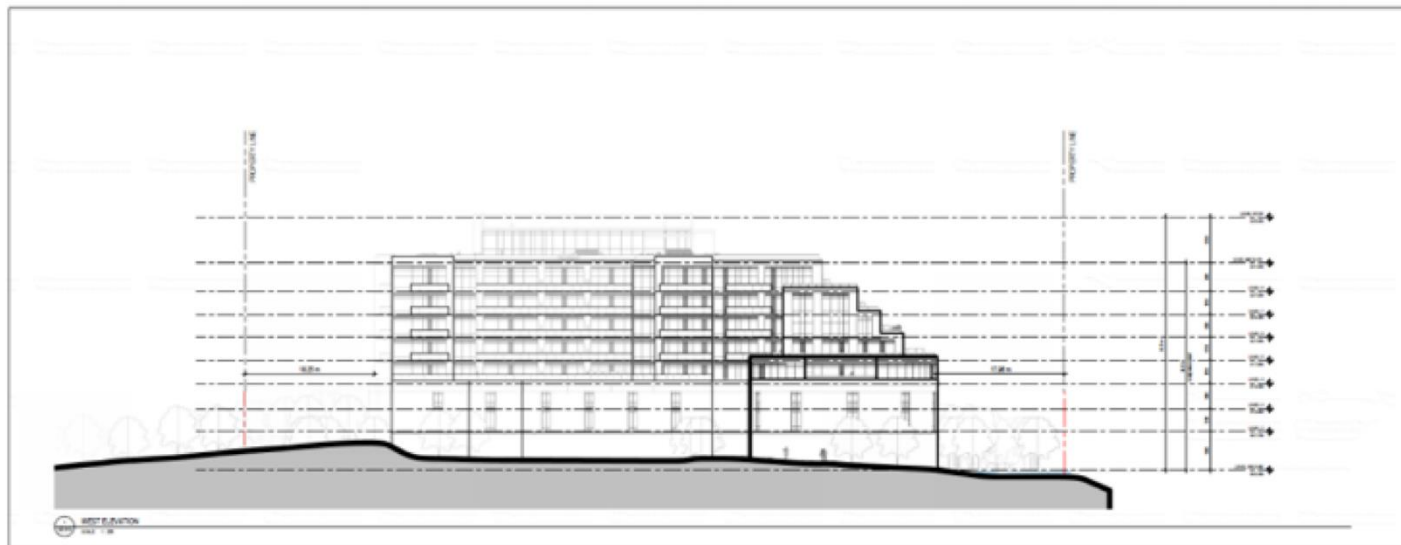


MAP 10 - PREVIOUSLY PROPOSED EAST AND WEST ELEVATION PLANS

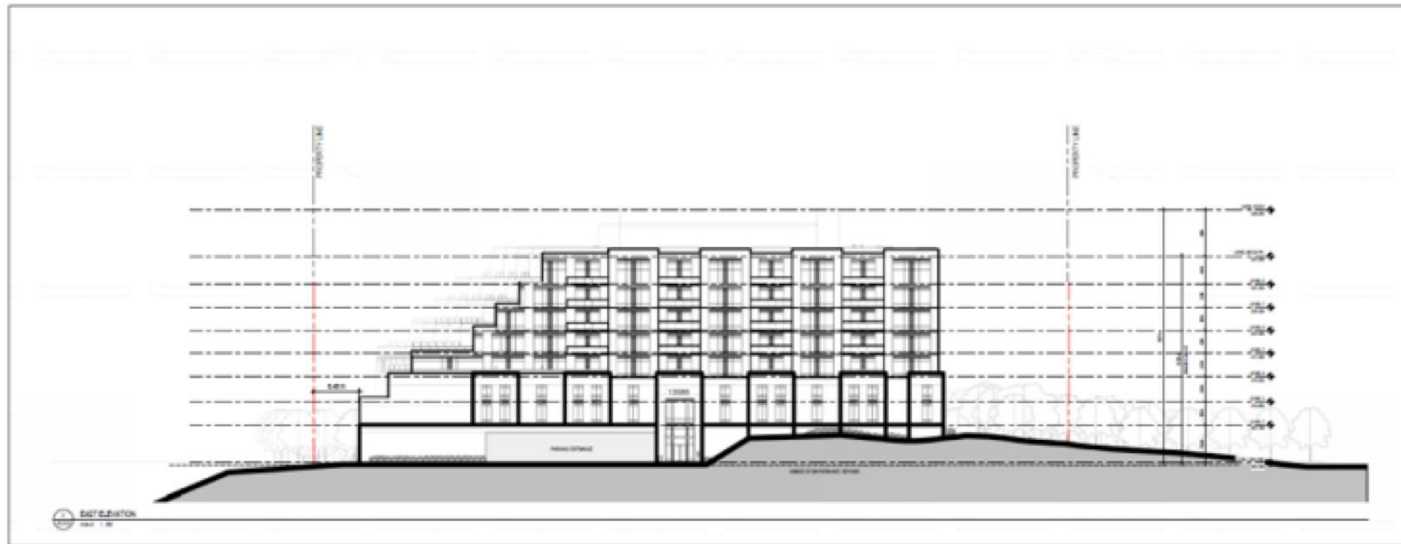

13572 and 13586 Bayview Avenue

SRPBS.24.006

BLOCK 2 File NO. OPA-23-0009 and D02-20009

CITY OF RICHMOND HILL
PLANNING AND BUILDING SERVICES
DEPARTMENT