
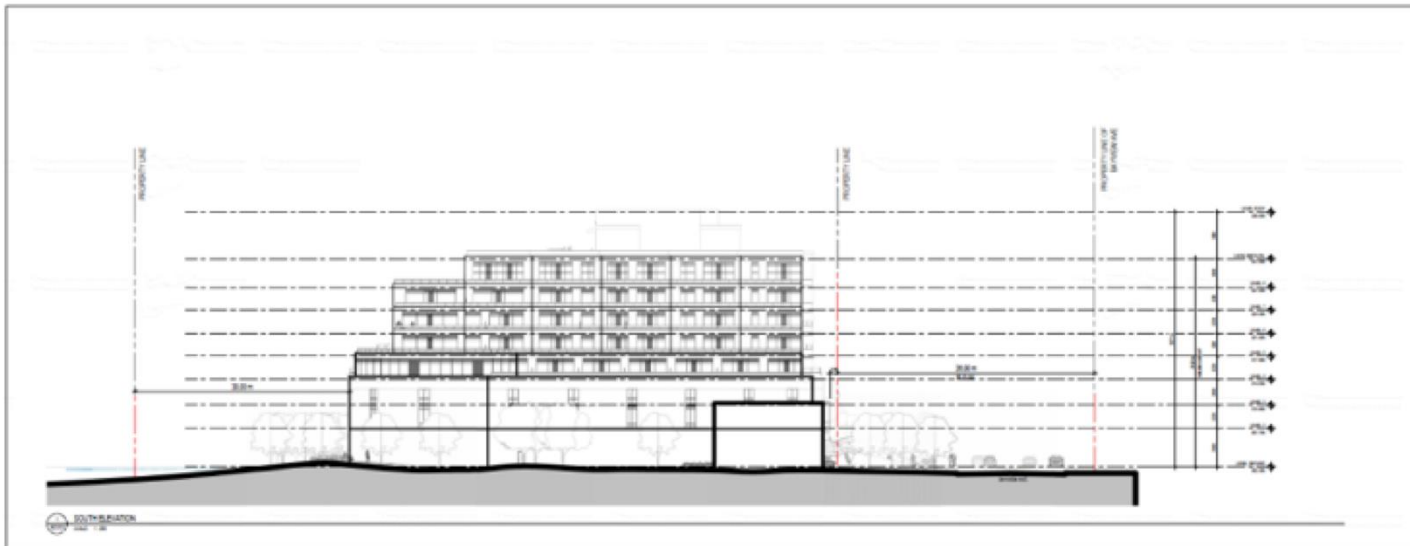


MAP 11 - PREVIOUSLY PROPOSED NORTH AND SOUTH ELEVATION PLANS

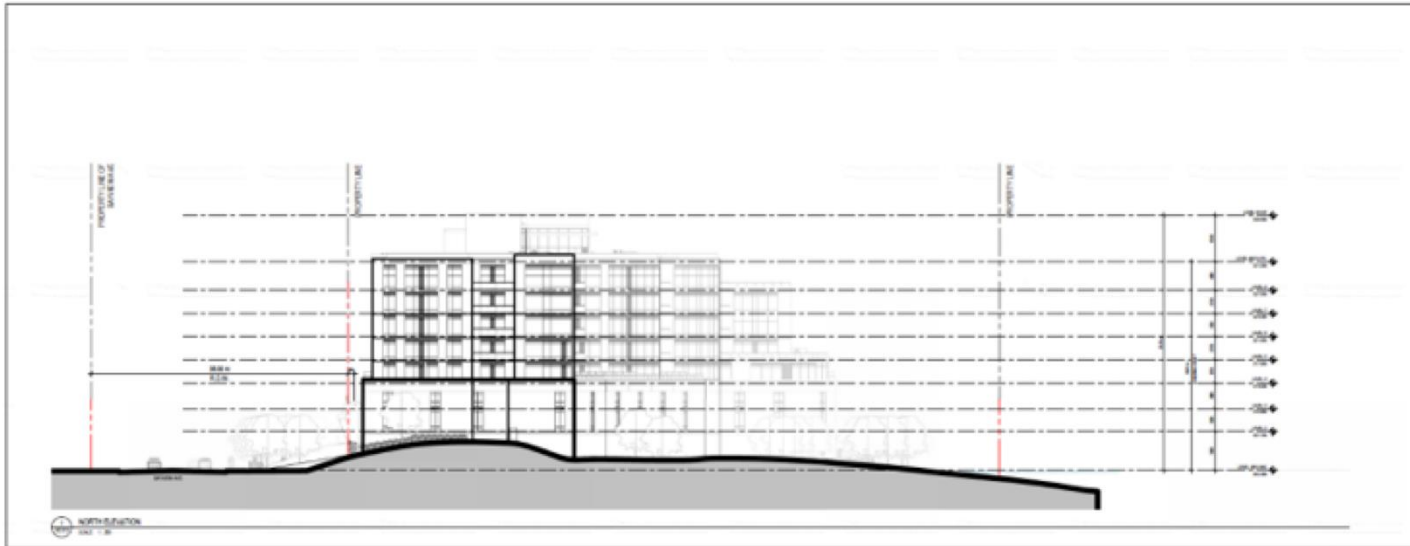

13572 and 13586 Bayview Avenue

SRPBS.24.006

BLOCK 2 File NO. OPA-23-0009 and D02-20009

CITY OF RICHMOND HILL  
PLANNING AND BUILDING SERVICES  
DEPARTMENT