



MAP 8 - PROPOSED ELEVATIONS (SOUTH AND WEST)

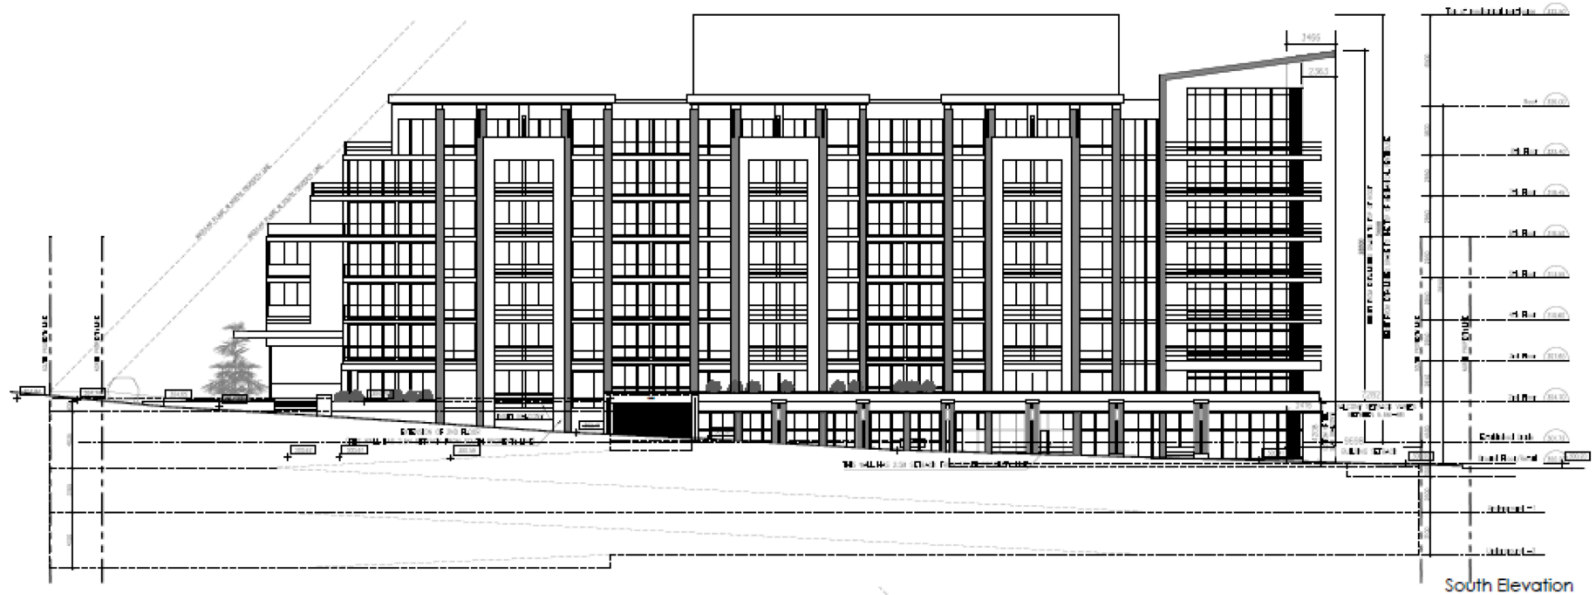

South Elevation

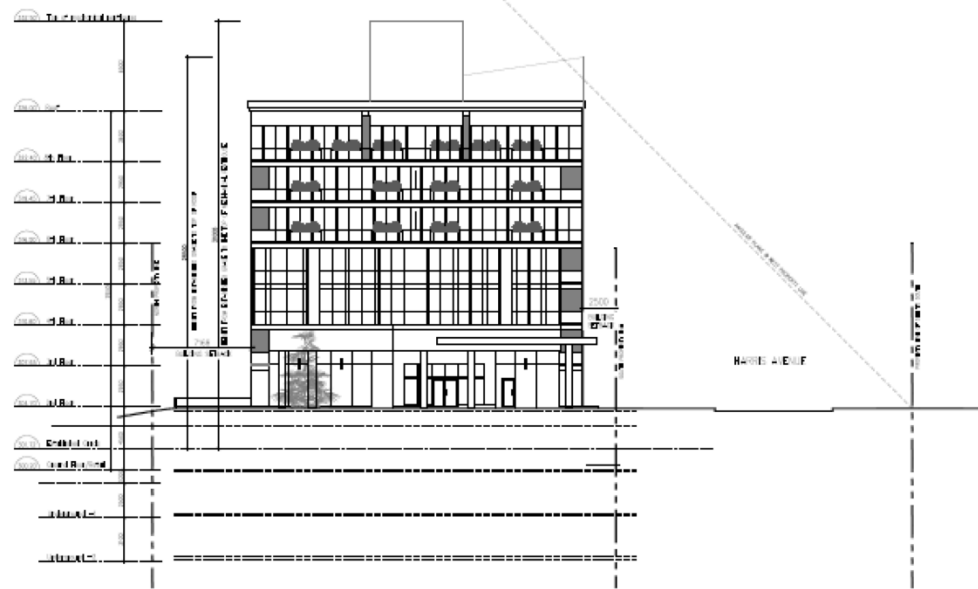

West Elevation

12030 Yonge Street

MM/KG SRPBS.24.008

BLOCK 9 File NO. D01-20017 and D02-20032

CITY OF RICHMOND HILL
PLANNING AND BUILDING SERVICES
DEPARTMENT