


MAP 6 - PROPOSED SITE PLAN

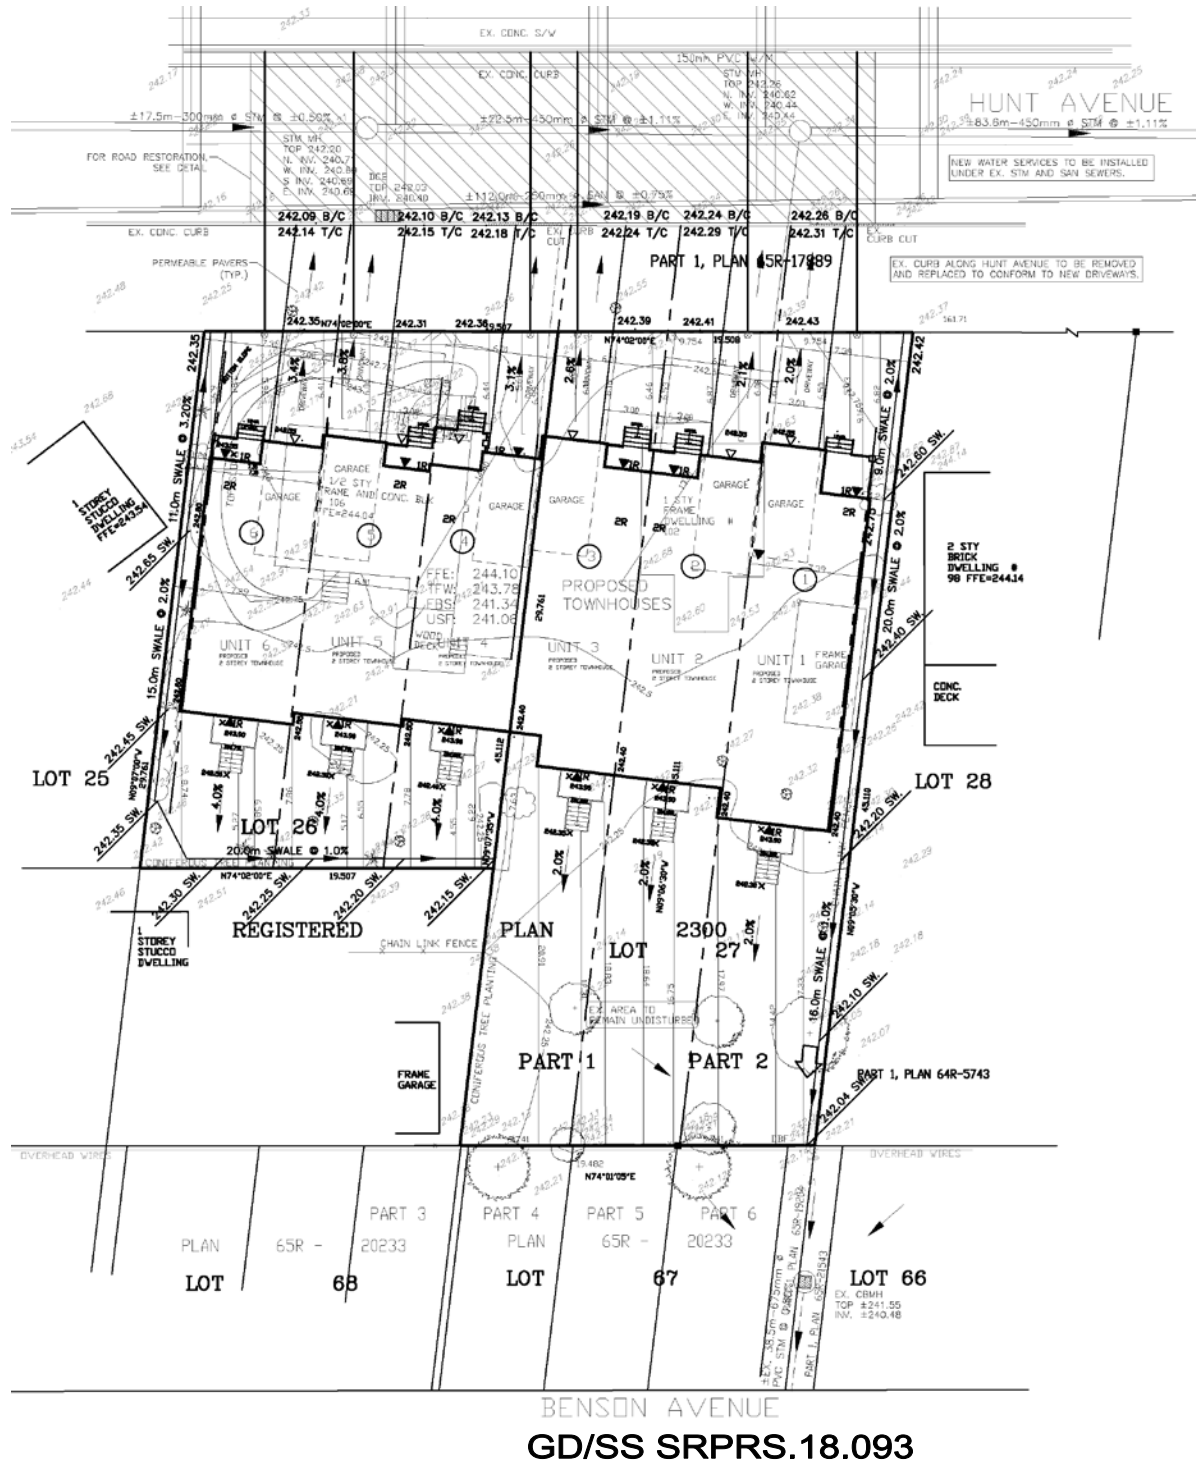

BLOC 17

FILE NOS. D02-15016
D06-15044

**TOWN OF RICHMOND HILL
PLANNING AND REGULATORY
SERVICES DEPARTMENT**