


MAP 8 - PROPOSED LANDSCAPE PLANS

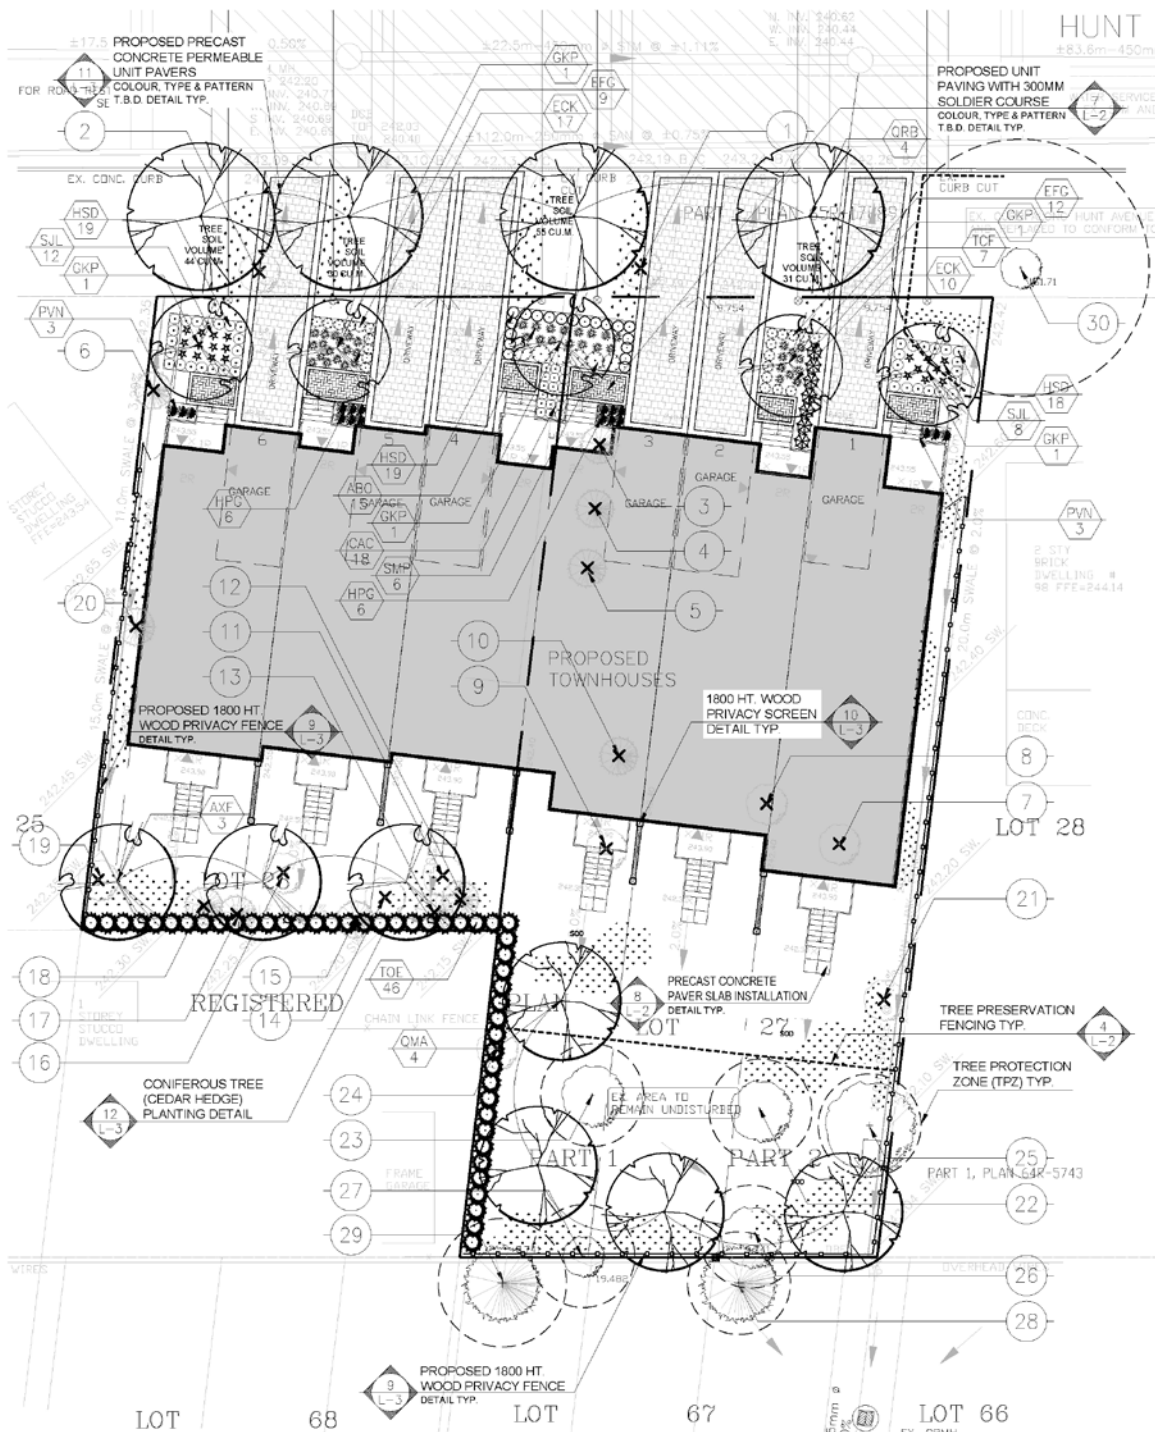

BLOC 17

FILE NOS. D02-15016
D06-15044

**TOWN OF RICHMOND HILL
PLANNING AND REGULATORY
SERVICES DEPARTMENT**