


MAP 7 - PROPOSED SIDE (SOUTH) ELEVATION

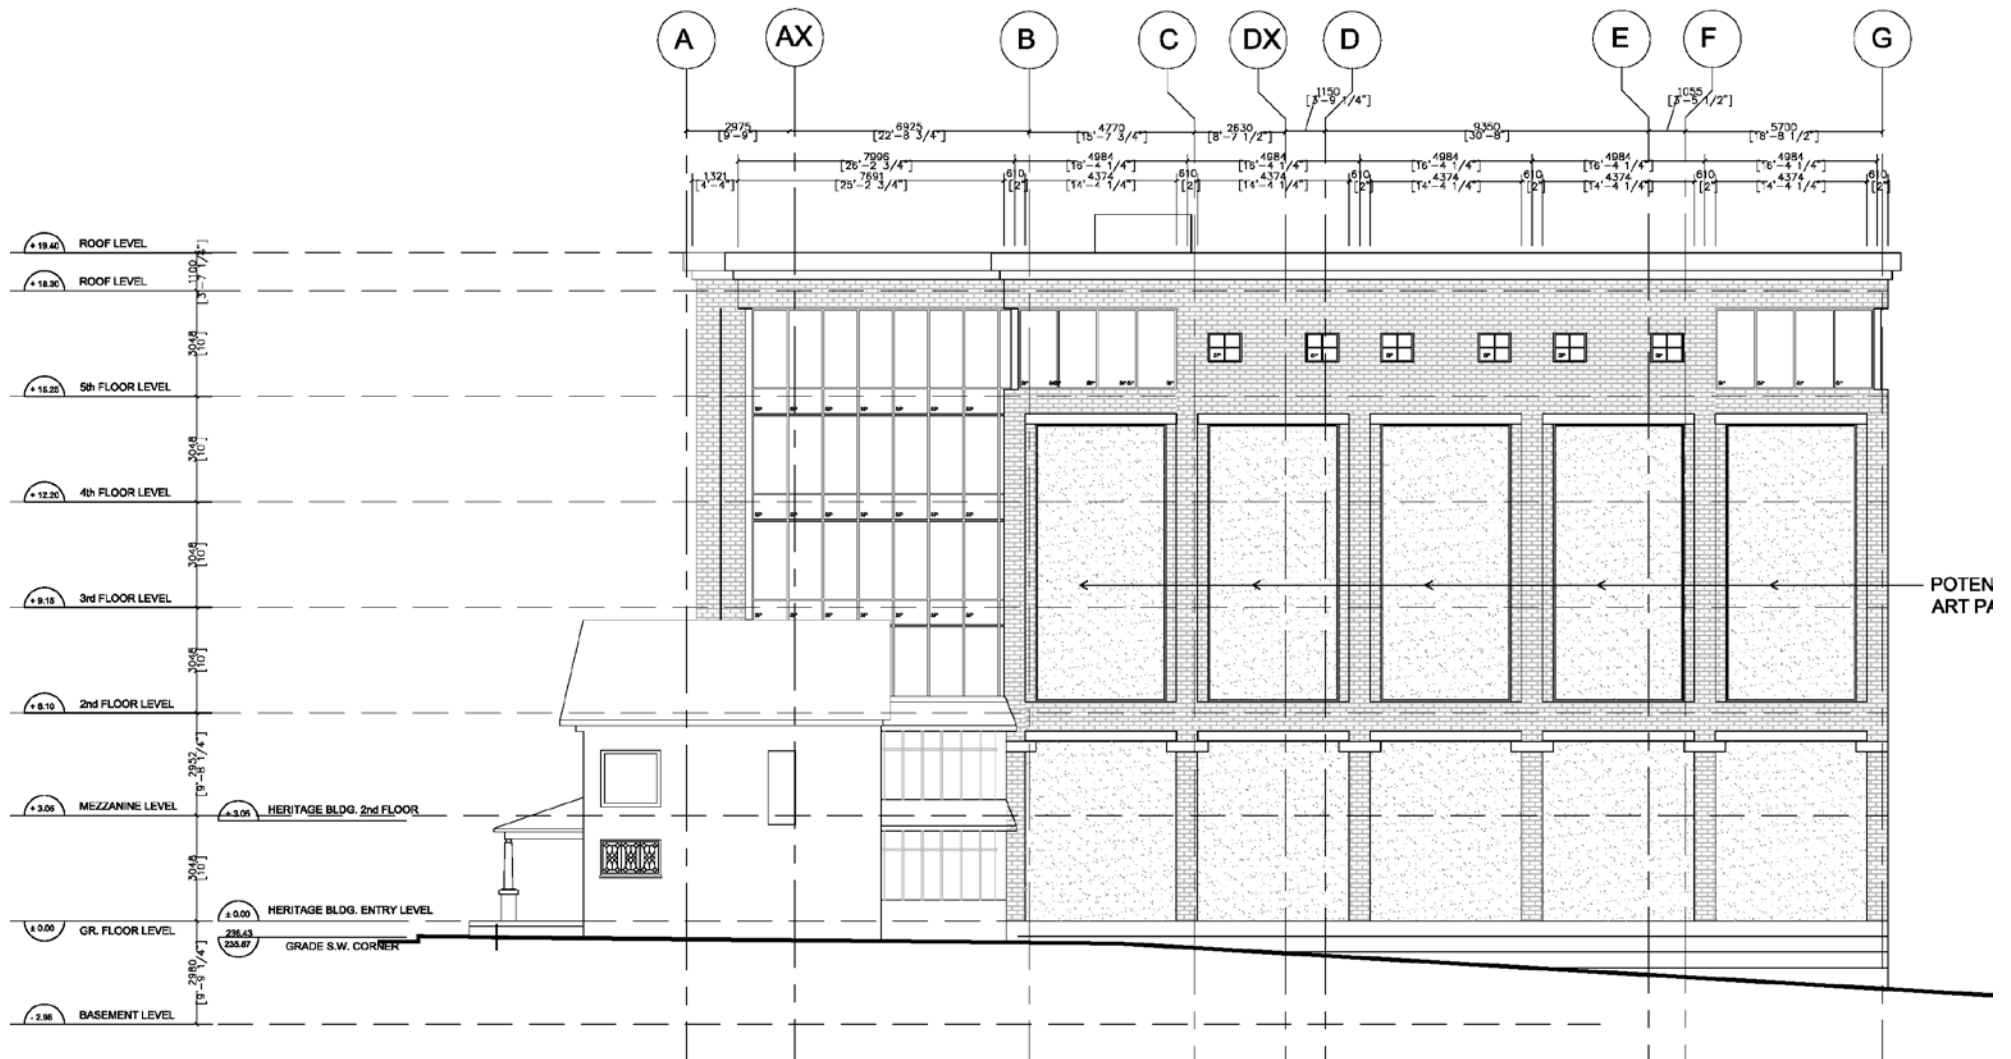

BLOCK 18

FILE Nos. D02-14029
D06-14096

KF/SS SRPRS.18.069

**TOWN OF RICHMOND HILL
PLANNING AND REGULATORY
SERVICES DEPARTMENT**