


MAP 5 - PROPOSED SITE PLAN

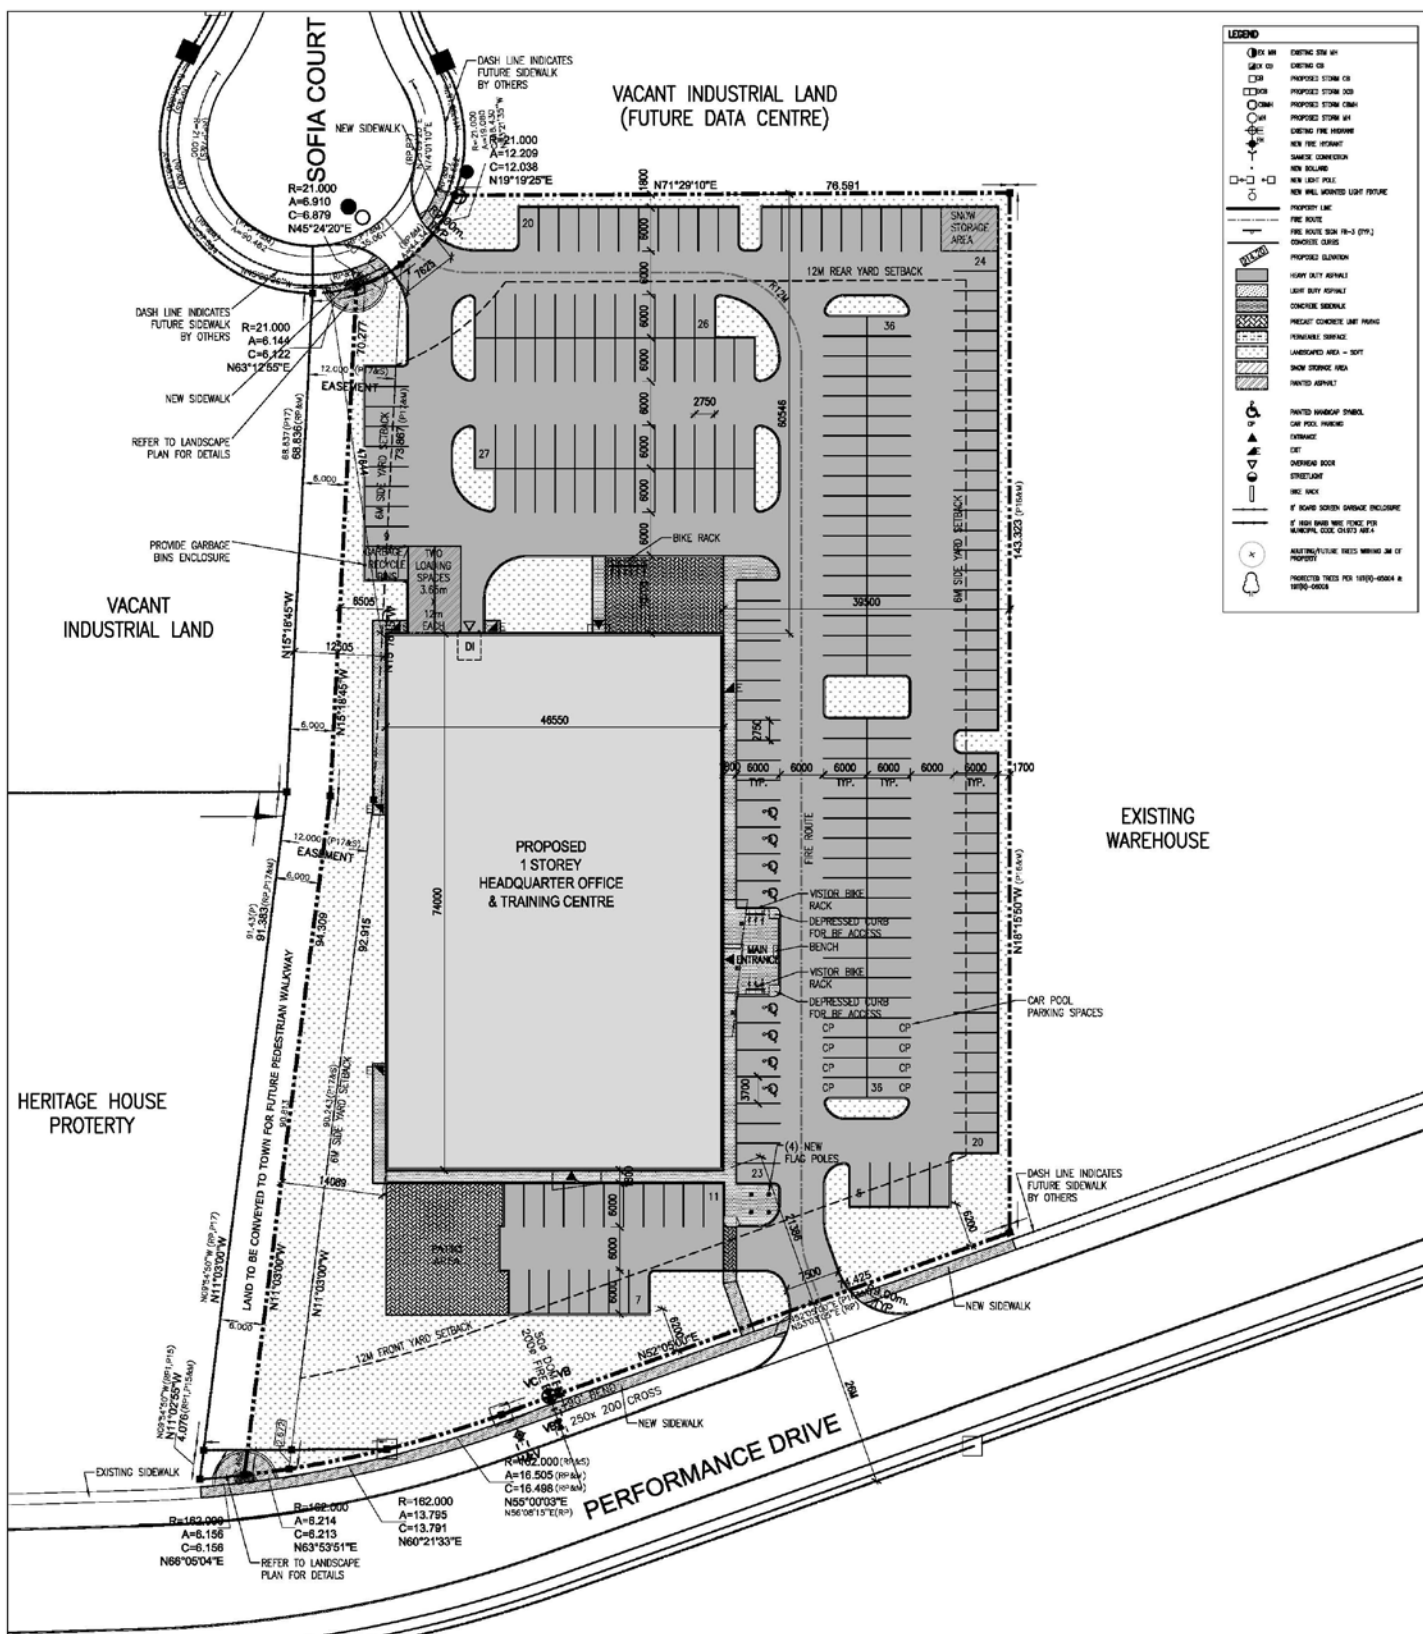

BLOCK 20

FILE No. D02-17037

**Town of Richmond Hill
Planning and Regulatory
Services Department**

SF/SS SRPRS.18.100