


MAP 6 - PROPOSED ELEVATIONS

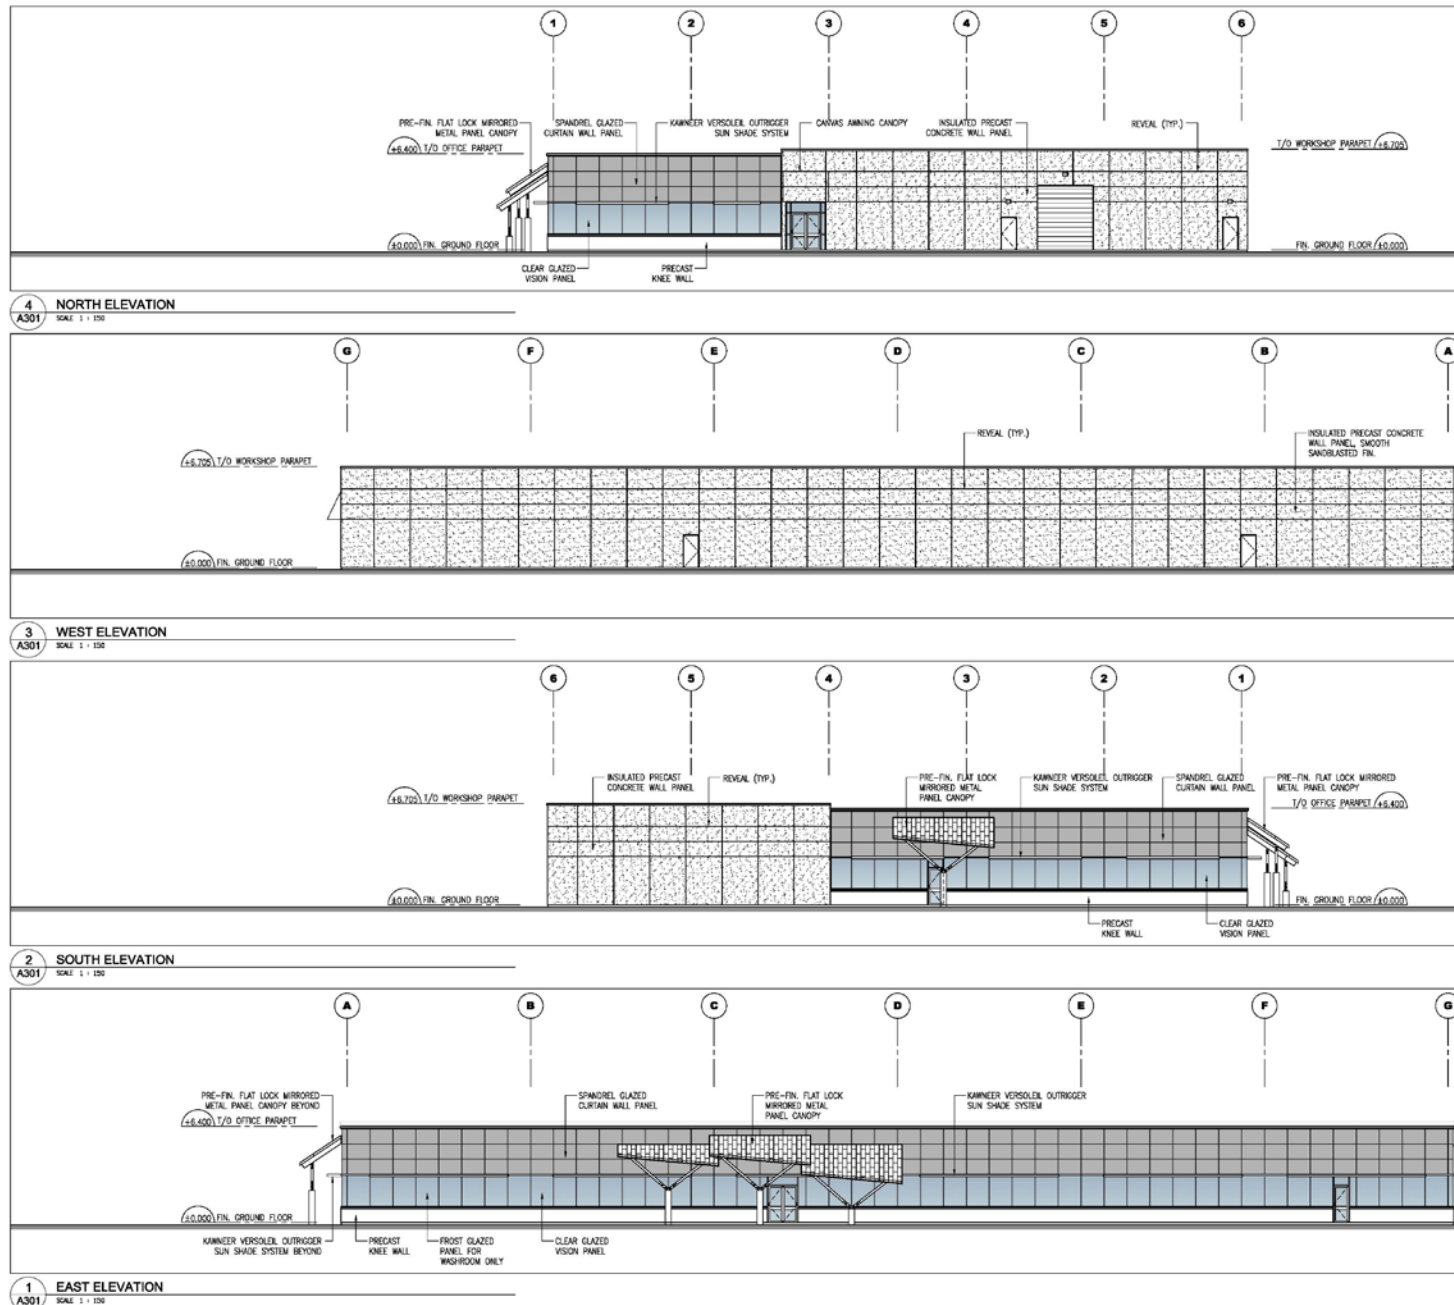

BLOCK 20

FILE No. D02-17037

**TOWN OF RICHMOND HILL
PLANNING AND REGULATORY
SERVICES DEPARTMENT**

SF/SS SRPRS.18.100