


MAP 6 - PROPOSED SITE PLAN

Laurier Avenue

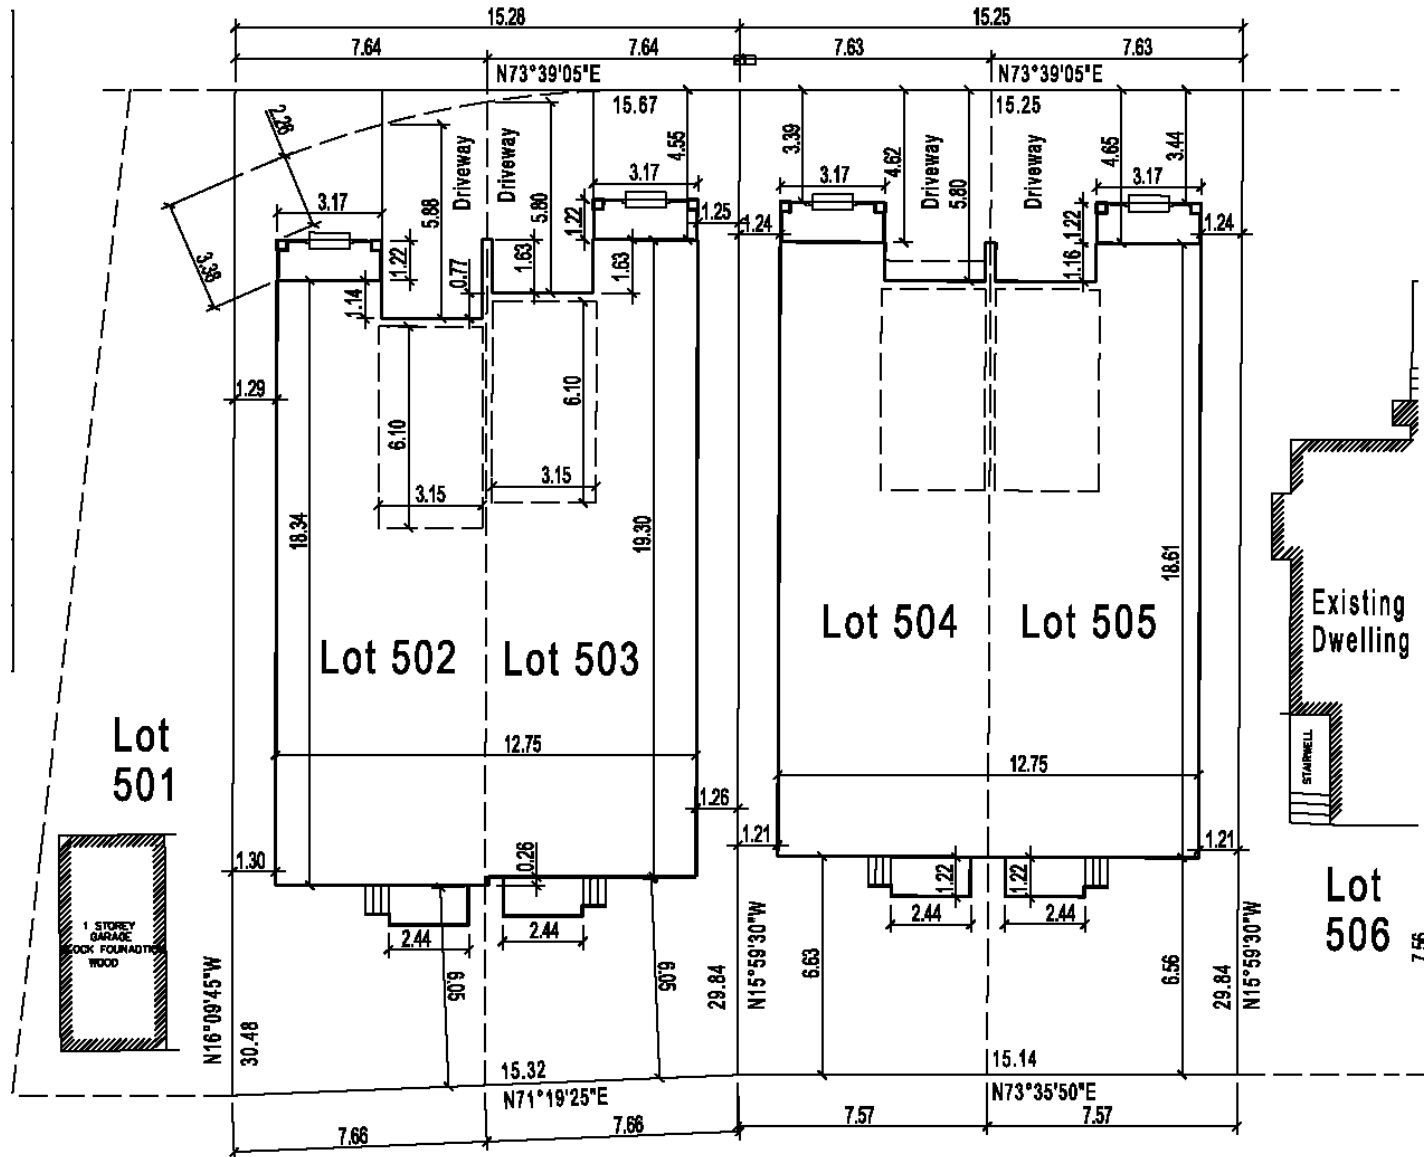

BLOCK 01 FILE No. D02-16044

TOWN OF RICHMOND HILL
PLANNING AND REGULATORY
SERVICES DEPARTMENT

PL/SS SRPRS 18.105