


MAP 14 - PROPOSED MASTER LANDSCAPE PLAN

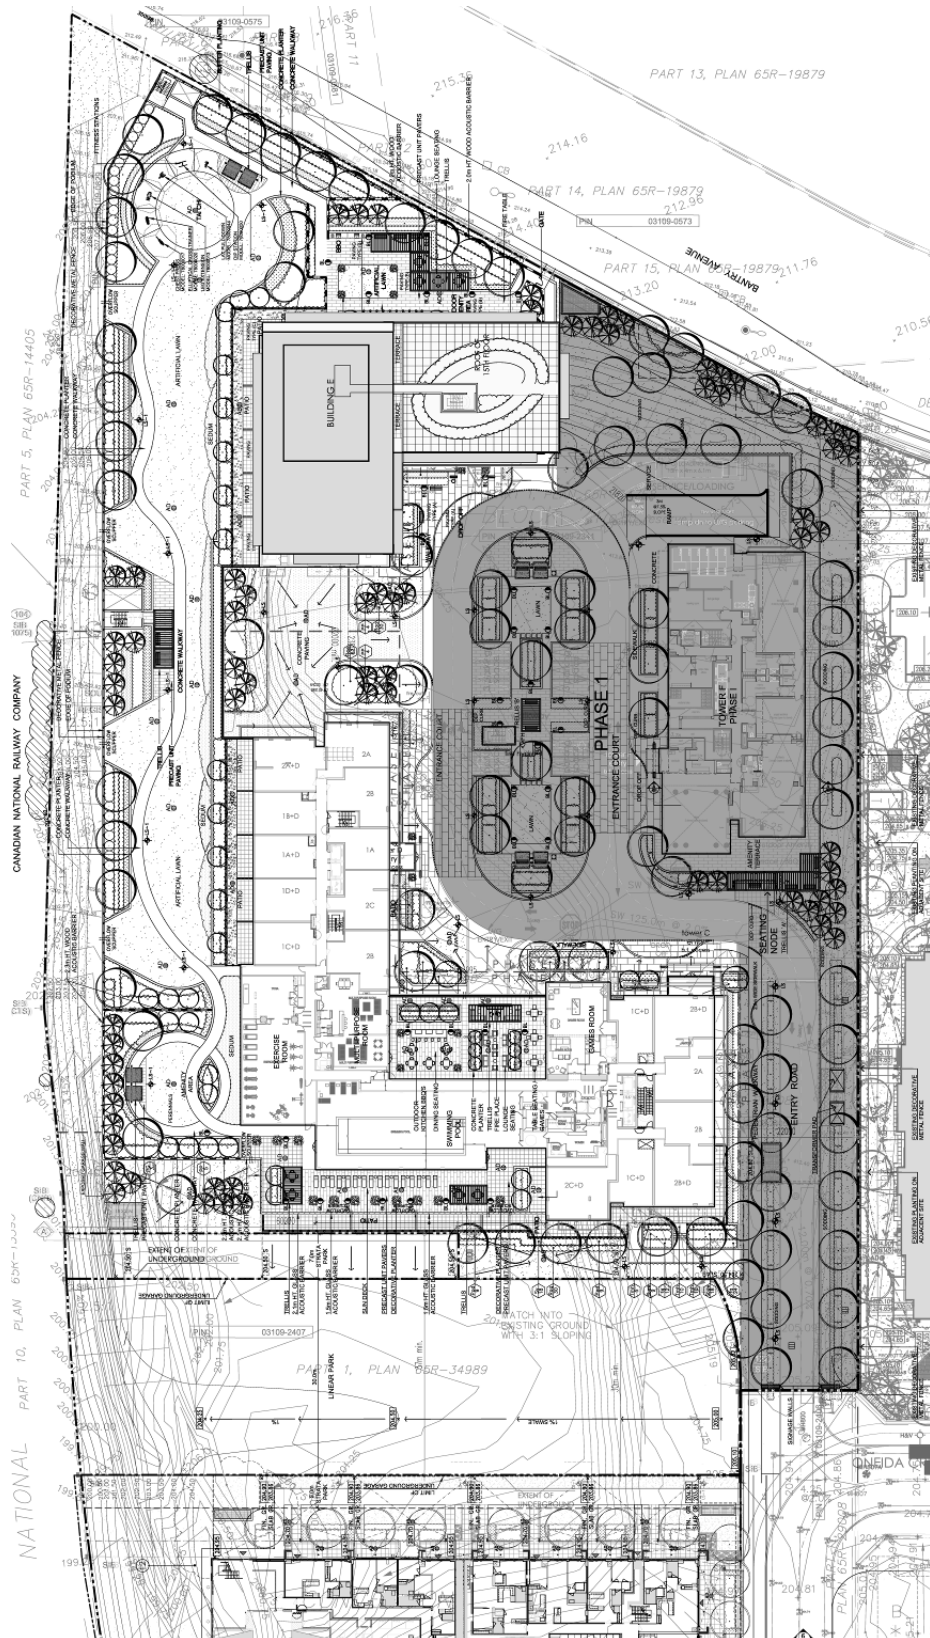

BLOCK 26 FILE No. D06-17085

FT/HL

SRPRS.18.041

**Town of Richmond Hill
Planning and Regulatory
Services Department**