


SRPRS.18.051 Map 2

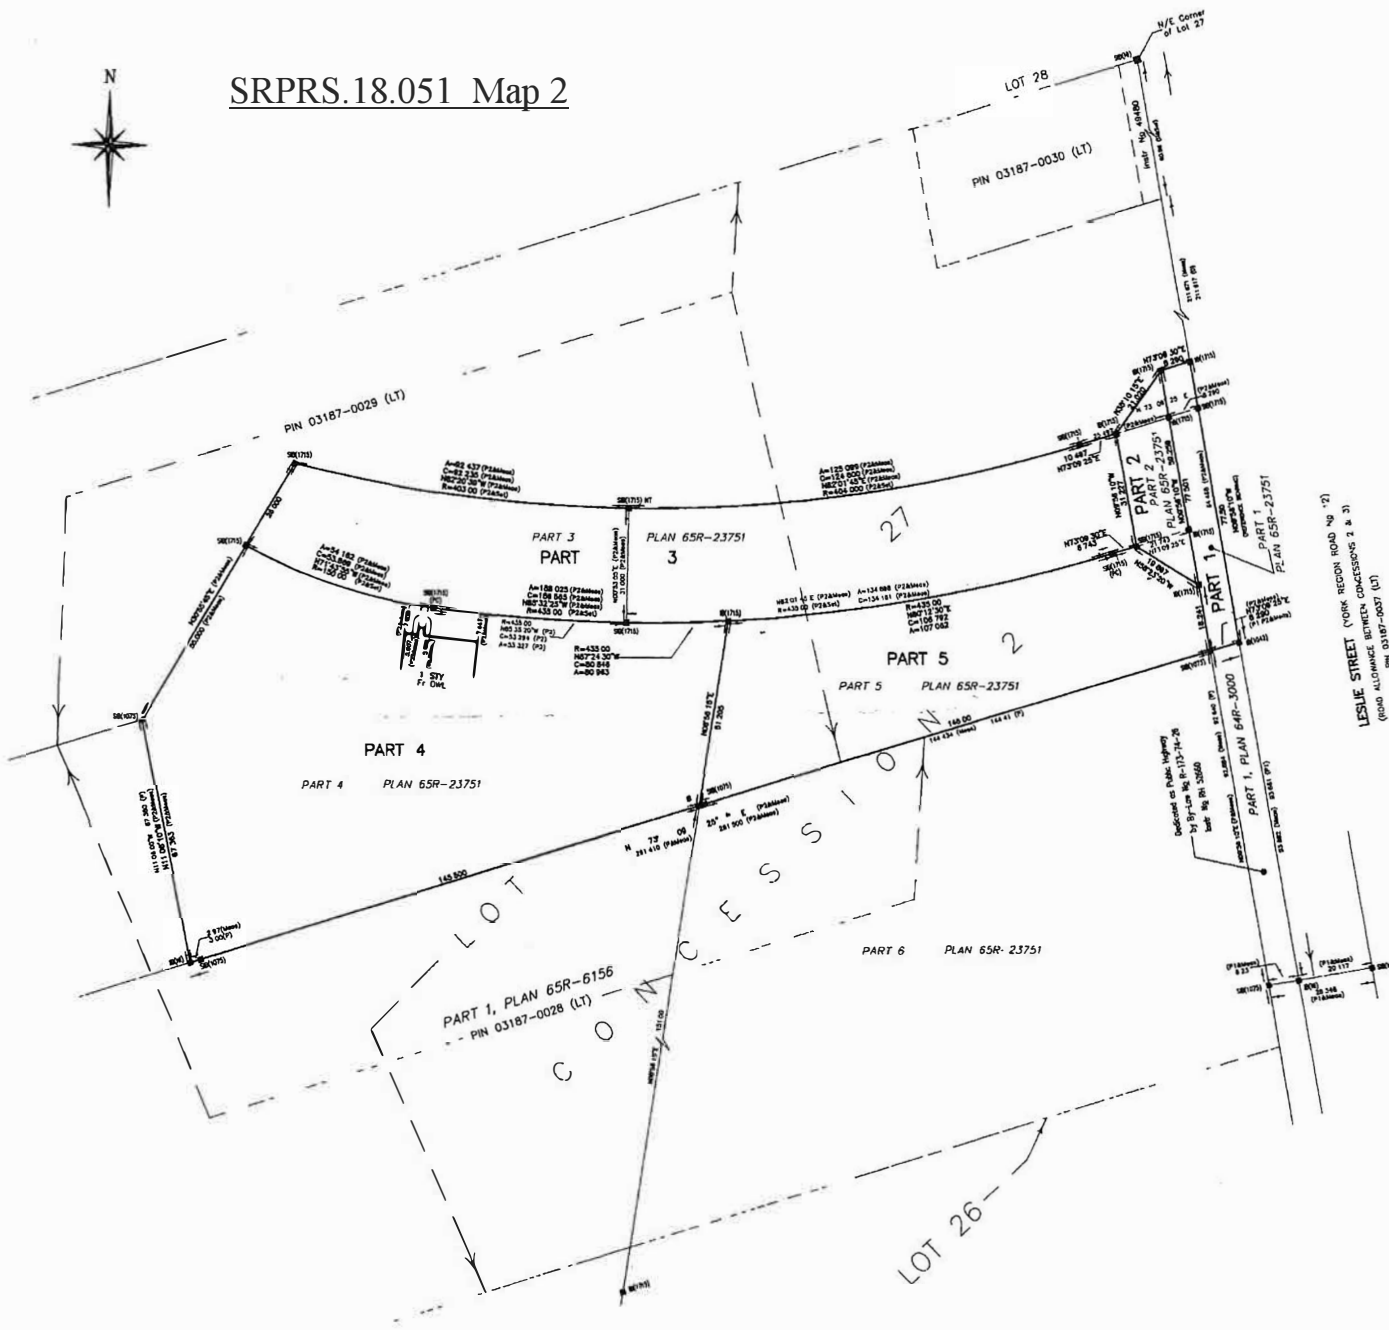

CERTIFICATE OF REGISTRATION

PLAN D811

I CERTIFY THAT THIS PLAN IS REGISTERED IN THE LAND REGISTRY OFFICE FOR THE LAND TITLES DIVISION OF YORK REGION (Hq 65) AT 11:45 O'CLOCK ON THE 5th DAY OF July 2001 AND ENTERED IN THE PARCEL REGISTER FOR PROPERTY IDENTIFIER 03187-0112

ASS'T DEP. LAND REGISTRAR

SCHEDULE

THE PARTS ENUMERATED HEREUNDER DESIGNATE THE LANDS EXPROPRIATED BY THE CORPORATION OF THE TOWN OF RICHMOND HILL IN FILE SHAPLE

PART	PART OF LOT	CONCESSION	PART OF P.L.R.	OWNERS	AREA (Sq.m)
1					637.80
2				MAX GLOCKMAN	773.70
3	27	7	03187-0029 (LT)	DETA GLOCKMAN	7 314.60
4				WORKS GLOCK	13 448.22
5				ADA GLOCK	5 011.10
TOTAL = 25 085.42 AREA					

EXPROPRIATIONS ACT
EXPROPRIATION PLAN OF
PART OF LOT 27, CONCESSION 2
TOWN OF RICHMOND HILL
(GEOGRAPHIC TOWNSHIP OF MARKHAM)
REGIONAL MUNICIPALITY OF YORK

SCALE 1:750
R. NICULAE O.L.S.

PURSUANT TO THE EXPROPRIATION ACT R.S.O. 1990, CHAPTER E28, SECTION 9 THE COUNCIL OF THE CORPORATION OF THE TOWN OF RICHMOND HILL DERIVES ITS POWER TO EXPROPRIATE FROM SECTION 19(1) OF THE MUNICIPAL ACT, R.S.O. 1990 CHAPTER M43

CERTIFICATE OF APPROVAL

THE COUNCIL OF THE CORPORATION OF THE TOWN OF RICHMOND HILL HEREBY CERTIFIES THAT APPROVAL WAS GIVEN TO THE CORPORATION OF THE TOWN OF RICHMOND HILL ON JUNE 23, 2001 TO EXPROPRIATE THE LANDS SHOWN ON THIS PLAN AS PARTS 1, 2, 3, 4 AND 5, AND THE SUB APPROVAL WAS GIVEN BY BY-LAW NO. 141-01 OF THE CORPORATION OF THE TOWN OF RICHMOND HILL ON JUNE 23, 2001

THE APPROVING AUTHORITY
THE COUNCIL OF THE CORPORATION
OF THE TOWN OF RICHMOND HILL

[Signature]
DATE: July 4/01
BY: COUNCIL

EXPROPRIATING AUTHORITY
THE CORPORATION OF THE TOWN
OF RICHMOND HILL

[Signature]
DATE: July 4/01
BY: COUNCIL

METRIC
DISTANCES SHOWN ON THIS PLAN ARE IN METRES
AND CAN BE CONVERTED TO FEET BY DIVIDING BY 0.3048

BEARING NOTE
BEARINGS ARE REFERRED TO THE NORTH WITHIN OF THE
EASTERN LIMIT OF PART 1 AS SHOWN ON PLAN 64R-3000
AND STATED THEREON AS BEING ASTRONOMICAL

LEGEND

- DOKOTES SURVEY MONUMENT SET
- SURVEY MONUMENT FILLING
- USP STANDARD IRON NAIL
- RI IRON NAIL
- RI NOT IDENTIFIABLE
- N/E S/E W NORTH SOUTH EAST WEST
- M/MS MEASURED
- P PLAN 65R-6156
- P1 PLAN 64R-3000
- P2 PLAN 65R-2375
- D DACT NO. 40-0330
- 1025 HOLDING & JONES L&L O.L.S.
- 1043 B.M. EDMUNDS O.L.S.
- WTC UNIVERSITY OF TRANSPORTATION & COMMUNICATIONS
- NT NOT TANGENTIAL
- 1715 C STATION O.L.S.

SURVEYOR'S CERTIFICATE

I CERTIFY THAT

- THIS SURVEY AND PLAN ARE CORRECT AND IN ACCORDANCE WITH THE SURVEY ACT, THE SURVEYING ACT AND THE LAND TITLES ACT AND THE REGULATIONS MADE UNDER THEM
- THE SURVEY WAS COMPLETED ON THE 12th DAY OF JUNE 2001

DATE: JUNE 15 2001
R. NICULAE
ONTARIO LAND SURVEYOR

THE CORPORATION OF THE TOWN OF RICHMOND HILL

ROWAN-STANCIU LTD
ONTARIO LAND SURVEYORS
24 Lorne Avenue Richmond Hill L4C 1C1
Tel: (905) 780-0277 Fax: (905) 780-0235

Drawn: 10 File No: 20-235 DWG No: Expropriation Land 1 Checked: R. Niculae O.L.S.