


MAP 5- PROPOSED SITE PLAN

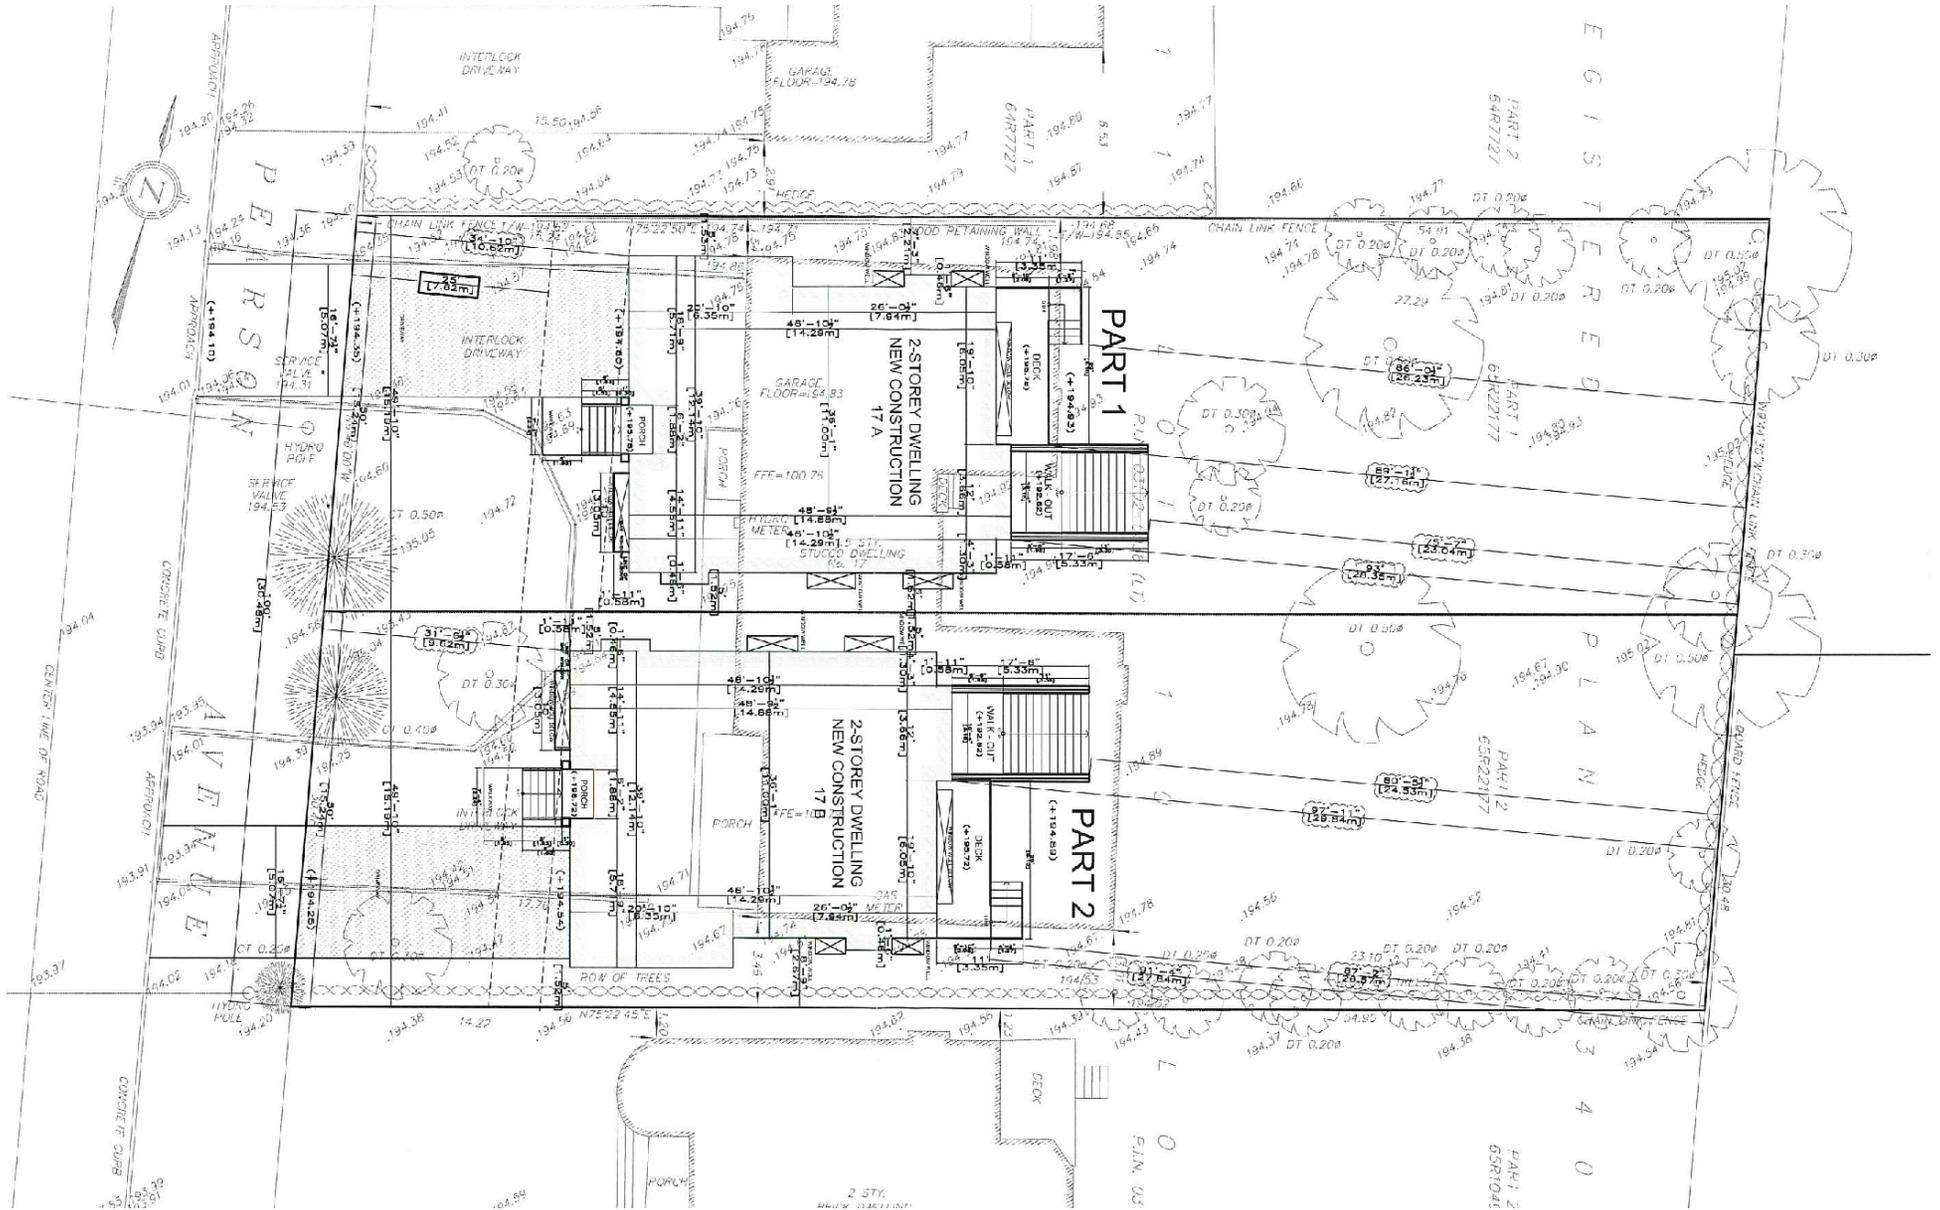

BLOCK 25

FILE NO. D02-17018

SF/SS SRPRS.18.064

**Town of Richmond Hill
Planning and Regulatory
Services Department**