


MAP3-CONCEPT CROSS SECTION

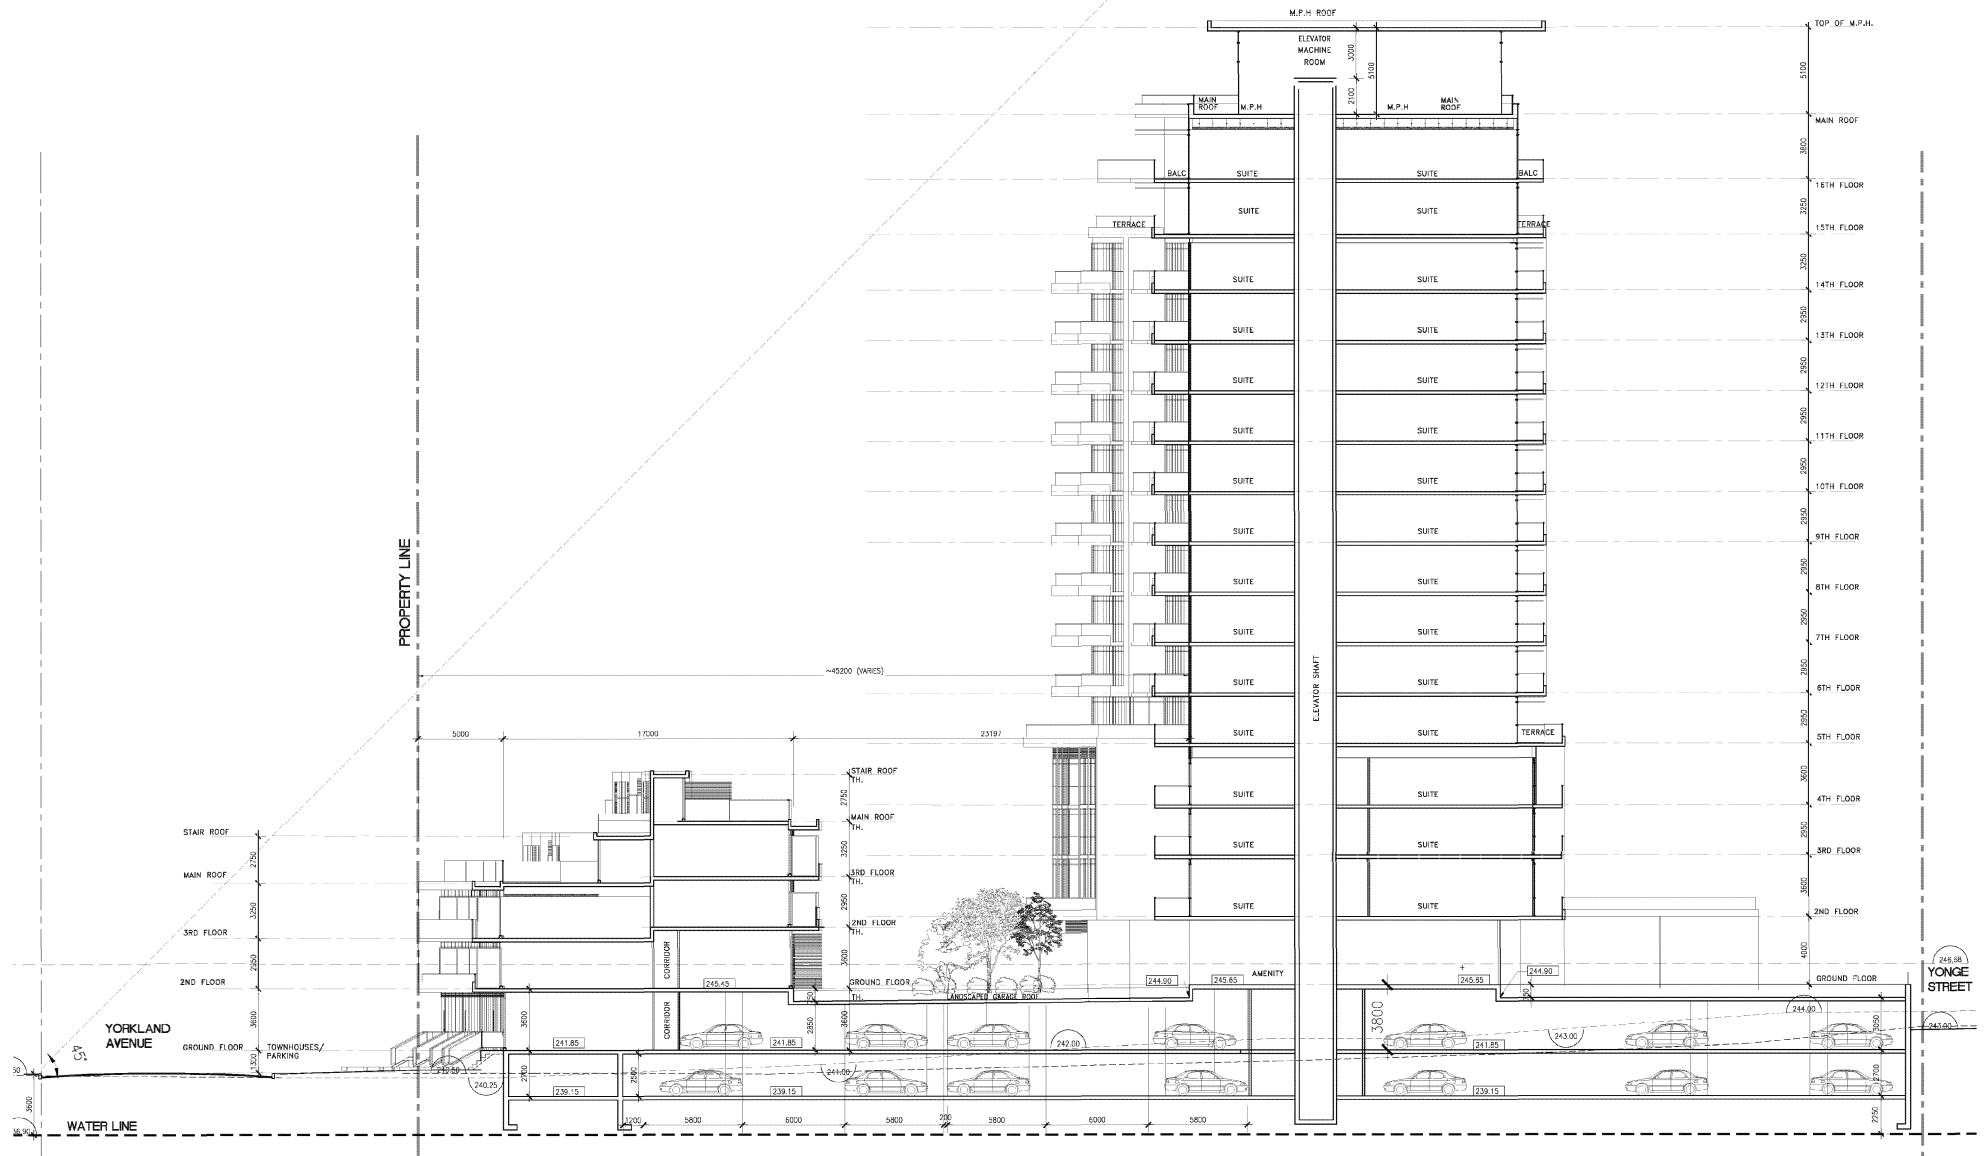

BLOCK 15

FILE NOS. D01-16003
D02-16018

**TOWN OF RICHMOND HILL
PLANNING AND REGULATORY
SERVICES DEPARTMENT**

SC/SS SRPRS.18.068