


MAP 8 - PROPOSED SIDE (NORTH) ELEVATION

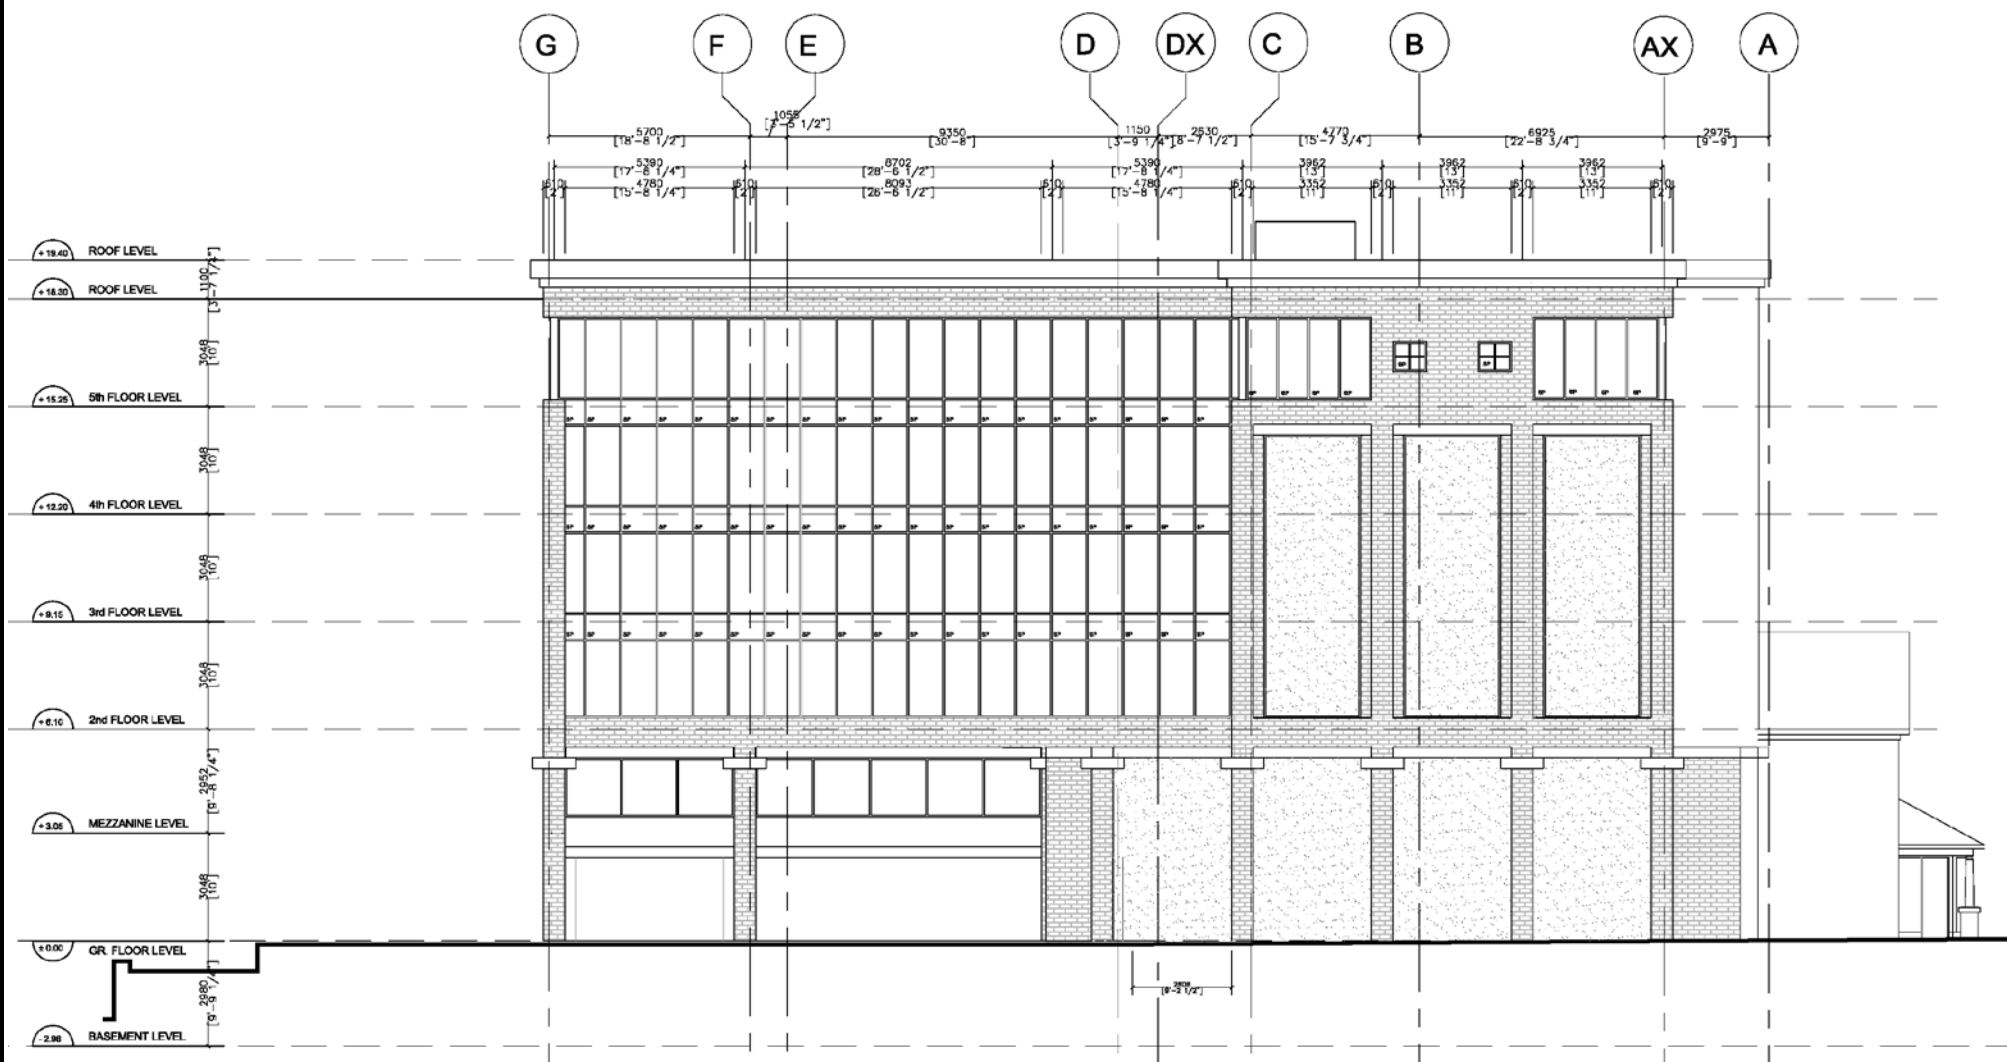

BLOCK 18 FILE Nos. D02-14029
D06-14096

**TOWN OF RICHMOND HILL
PLANNING AND REGULATORY
SERVICES DEPARTMENT**

KF/SS SRPRS.18.069