


## MAP 9 - PROPOSED ELEVATIONS - STREET TOWNHOUSE UNITS - Block 2

**STATEVIEW HOMES  
( KING ROAD & PARKER AVE.)  
RICHMOND HILL**

### 6.0m 3 STOREY STREET FACING TOWNHOUSE


\*COLOURS ARE SUBJECT TO MANUFACTURER AVAILABILITY AND MAY BE SUBSTITUTED TO EQUIVALENT SUPPLIER OR COLOUR WITHIN SAME COLOUR PALETTE

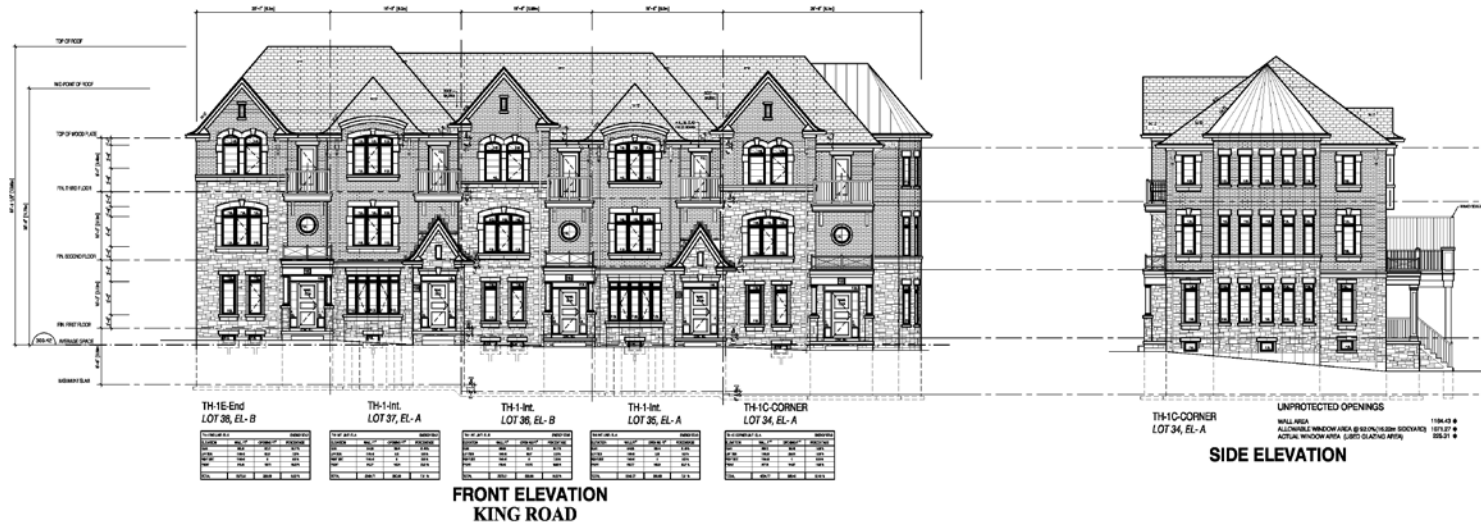

**BLOCK 01**

FILE NOS. D01-15002 D02-15010,  
D03-15001, D05-16009, D06-15028

**TOWN OF RICHMOND HILL  
PLANNING AND REGULATORY  
SERVICES DEPARTMENT**

PC/SS SRPRS.18.070