


# MAP 3 - PROPOSED SITE PLAN

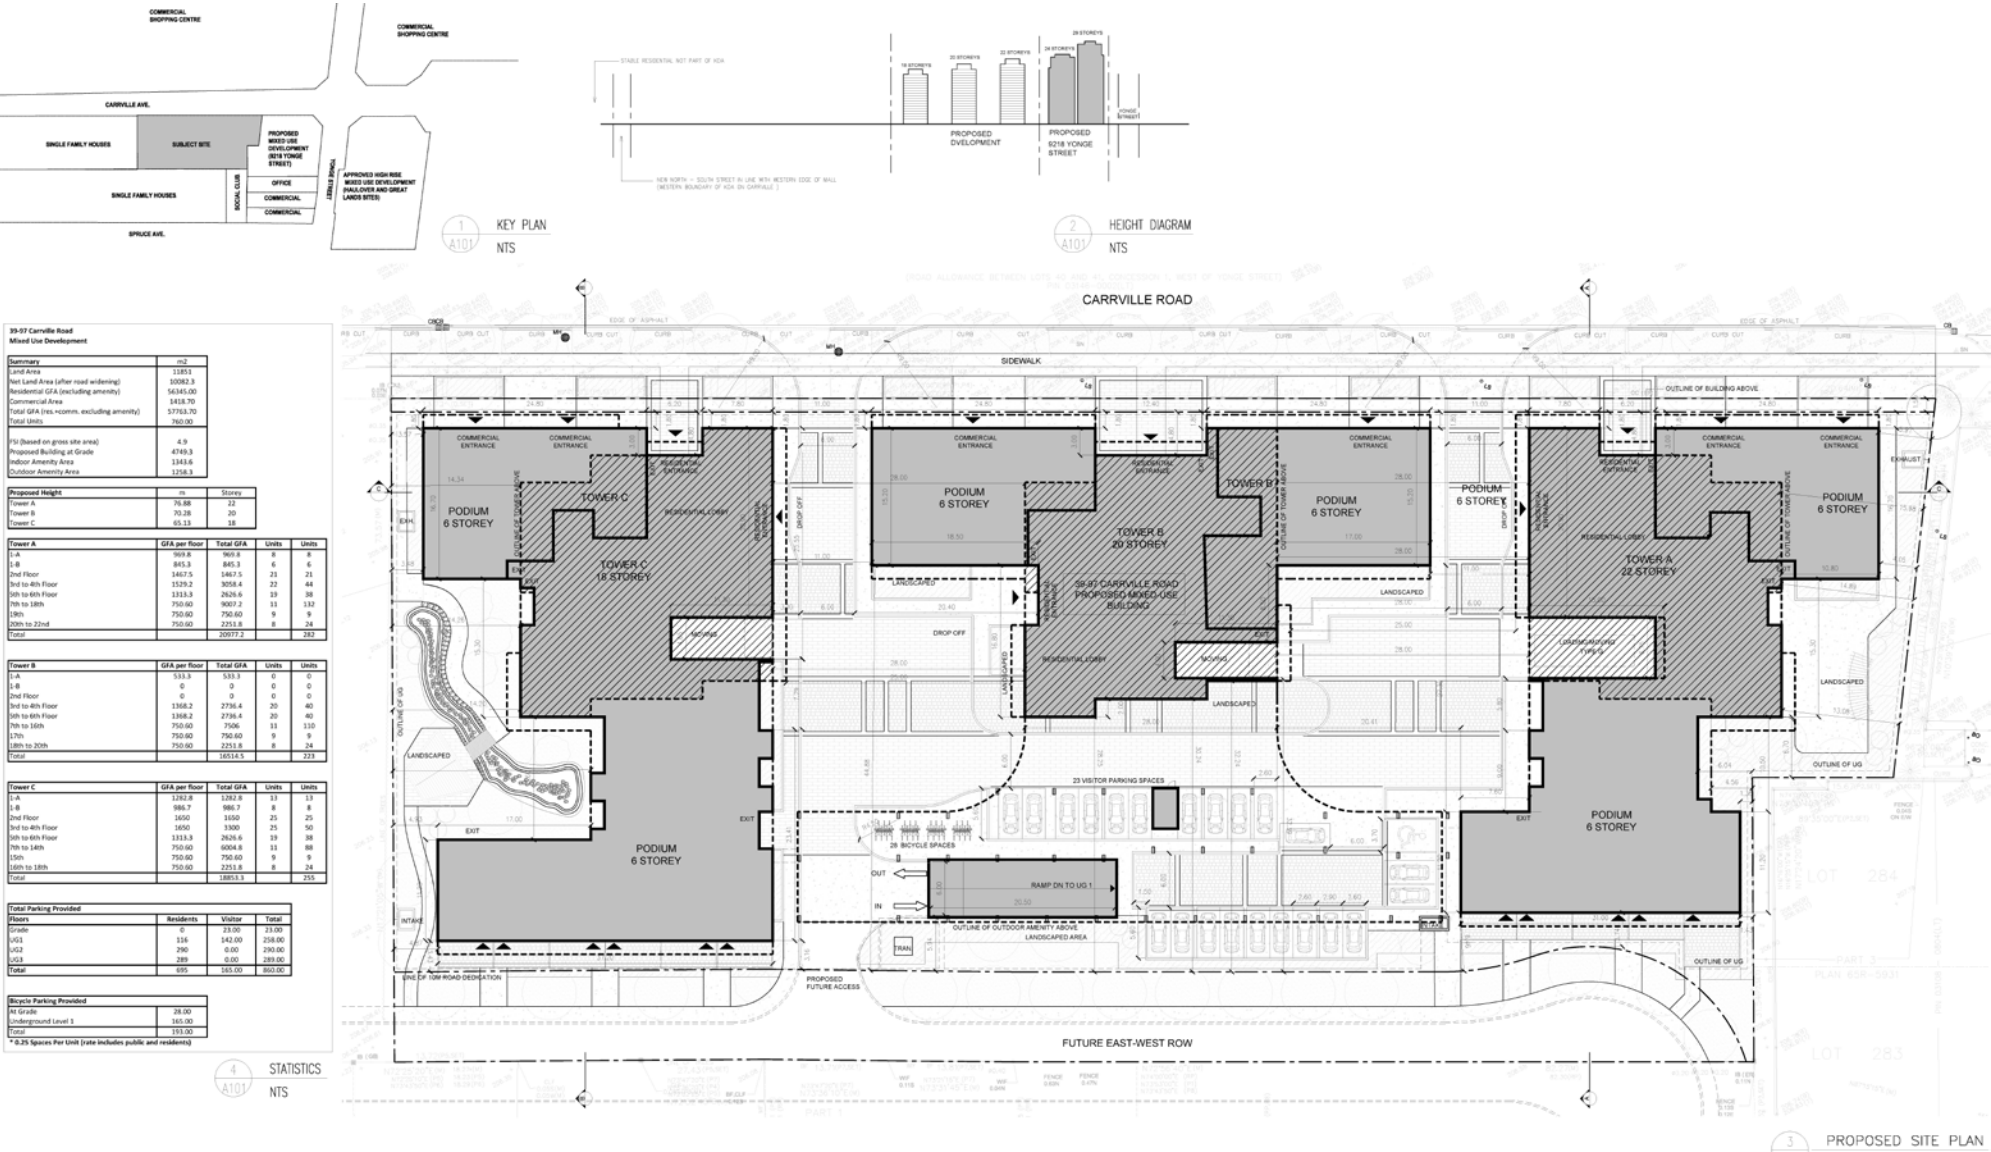

BLOCK 25  
FILE NOS. D01-17001  
D02-17003

TOWN OF RICHMOND HILL  
PLANNING AND REGULATORY  
SERVICES DEPARTMENT