
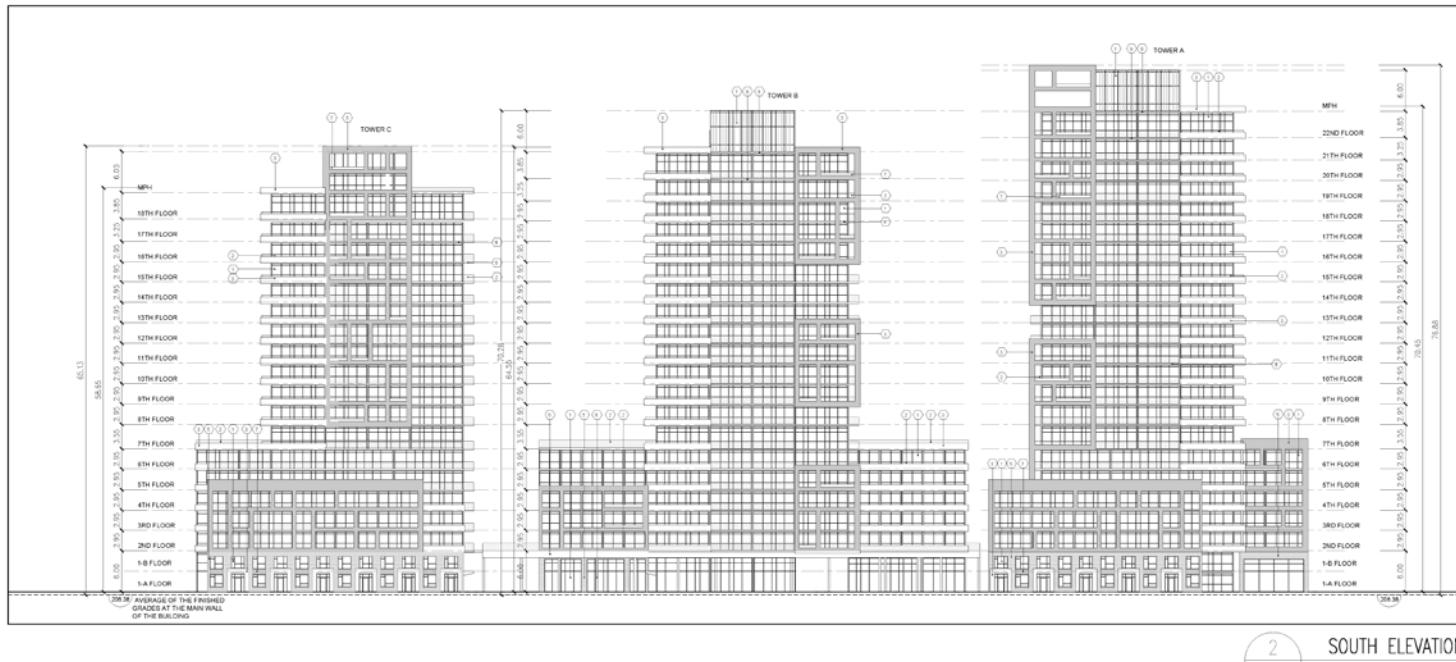


MAP 4 - PROPOSED BUILDING ELEVATIONS

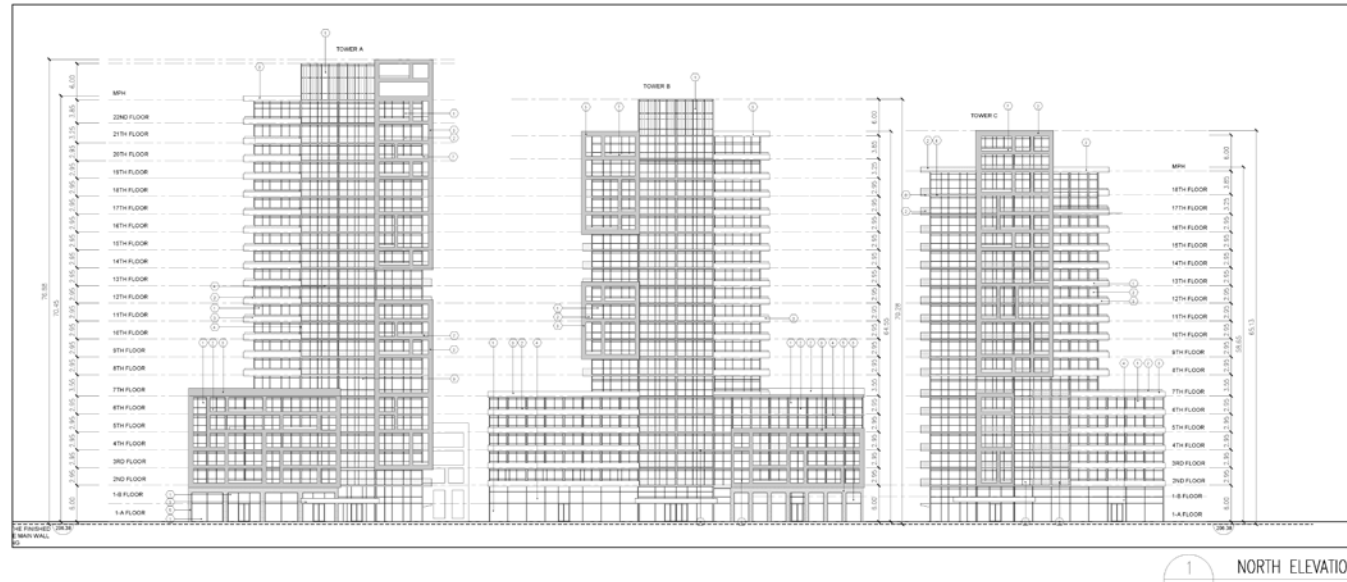

BLOCK 25

FILE NOS. D01-17001
D02-17003

DG/SS SRPRS.18.052

**TOWN OF RICHMOND HILL
PLANNING AND REGULATORY
SERVICES DEPARTMENT**