


MAP 5 - PROPOSED SITE PLAN

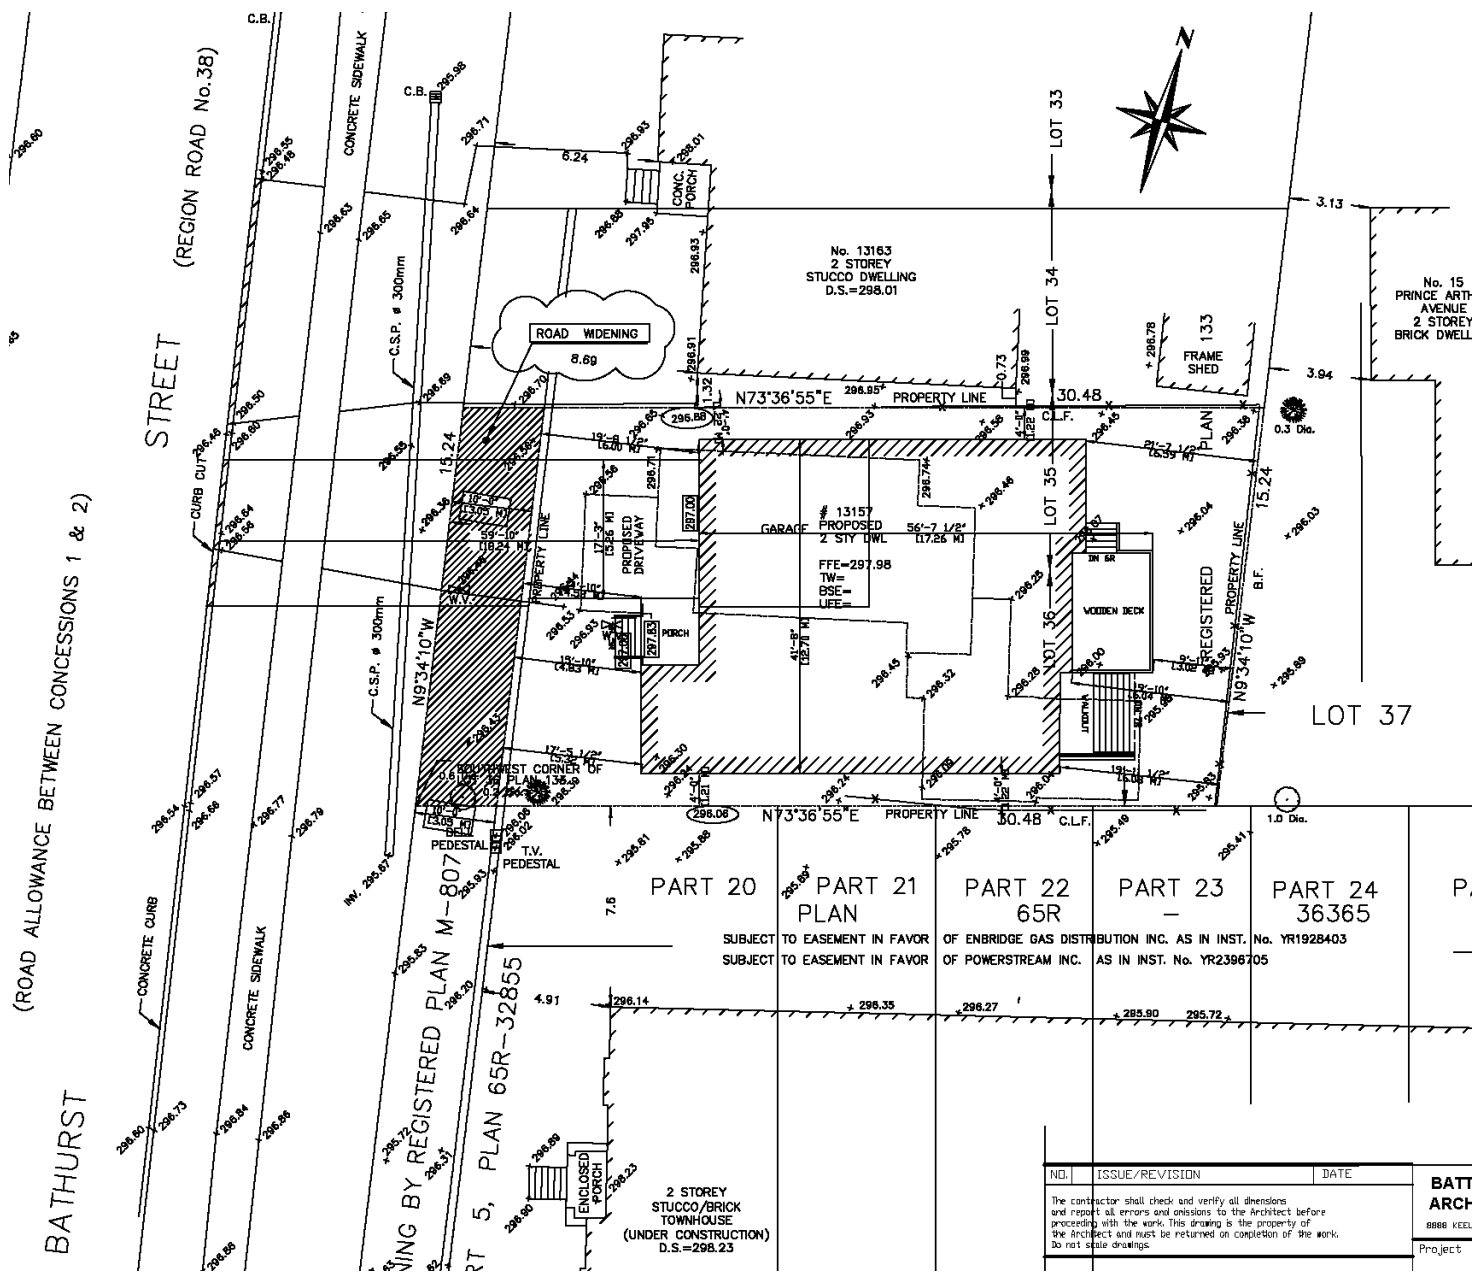

NO.	ISSUE/REVISION	DATE

The contractor shall check and verify all dimensions and report all errors and omissions to the Architect before proceeding with the work. This drawing is the property of the Architect and must be returned on completion of the work. Do not scale drawings.

BATT ARCH
Project

BLOCK 01 FILE NO.D02-17032

TOWN OF RICHMOND HILL
PLANNING AND REGULATORY
SERVICES DEPARTMENT

SF/SS SRPRS.18.127