


MAP 4 - APPROVED SITE PLAN

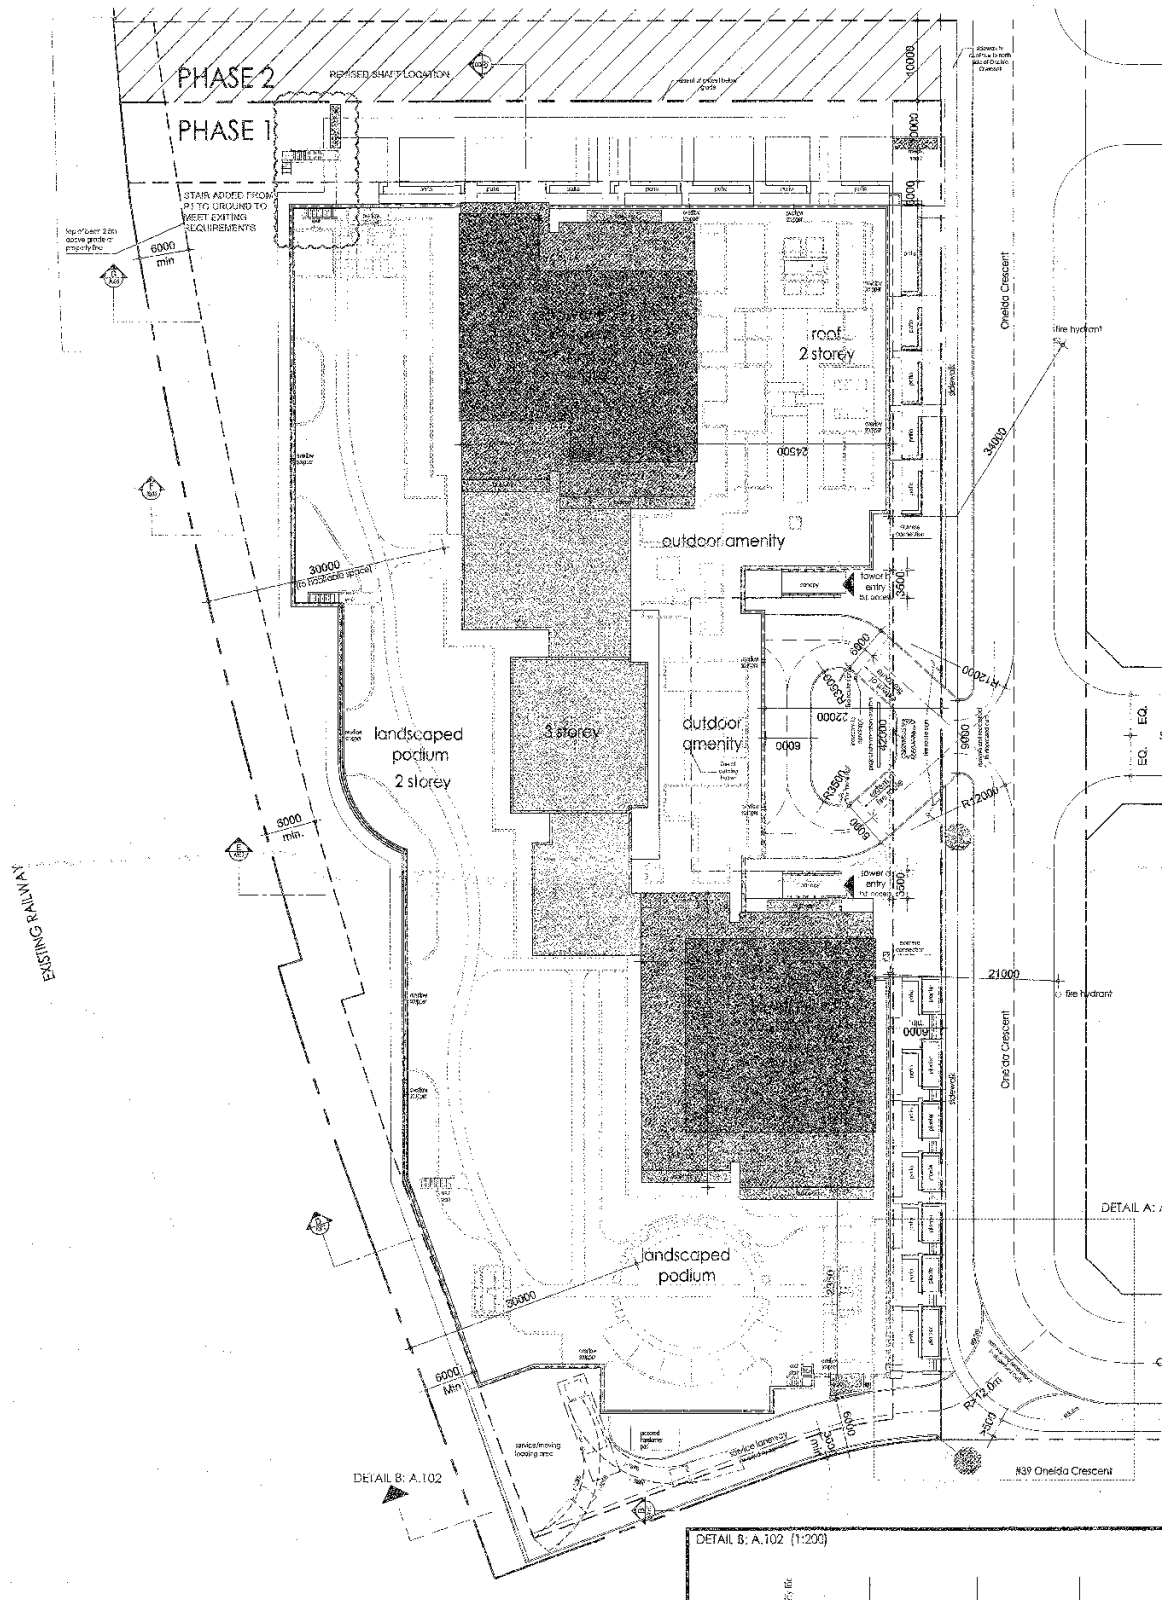

BLOCK 26

FILE No. D05-17005

PL/SS SRPRS.18.159

**Town of Richmond Hill
Planning and Regulatory
Services Department**