


MAP 5 – GROUND FLOOR PLAN

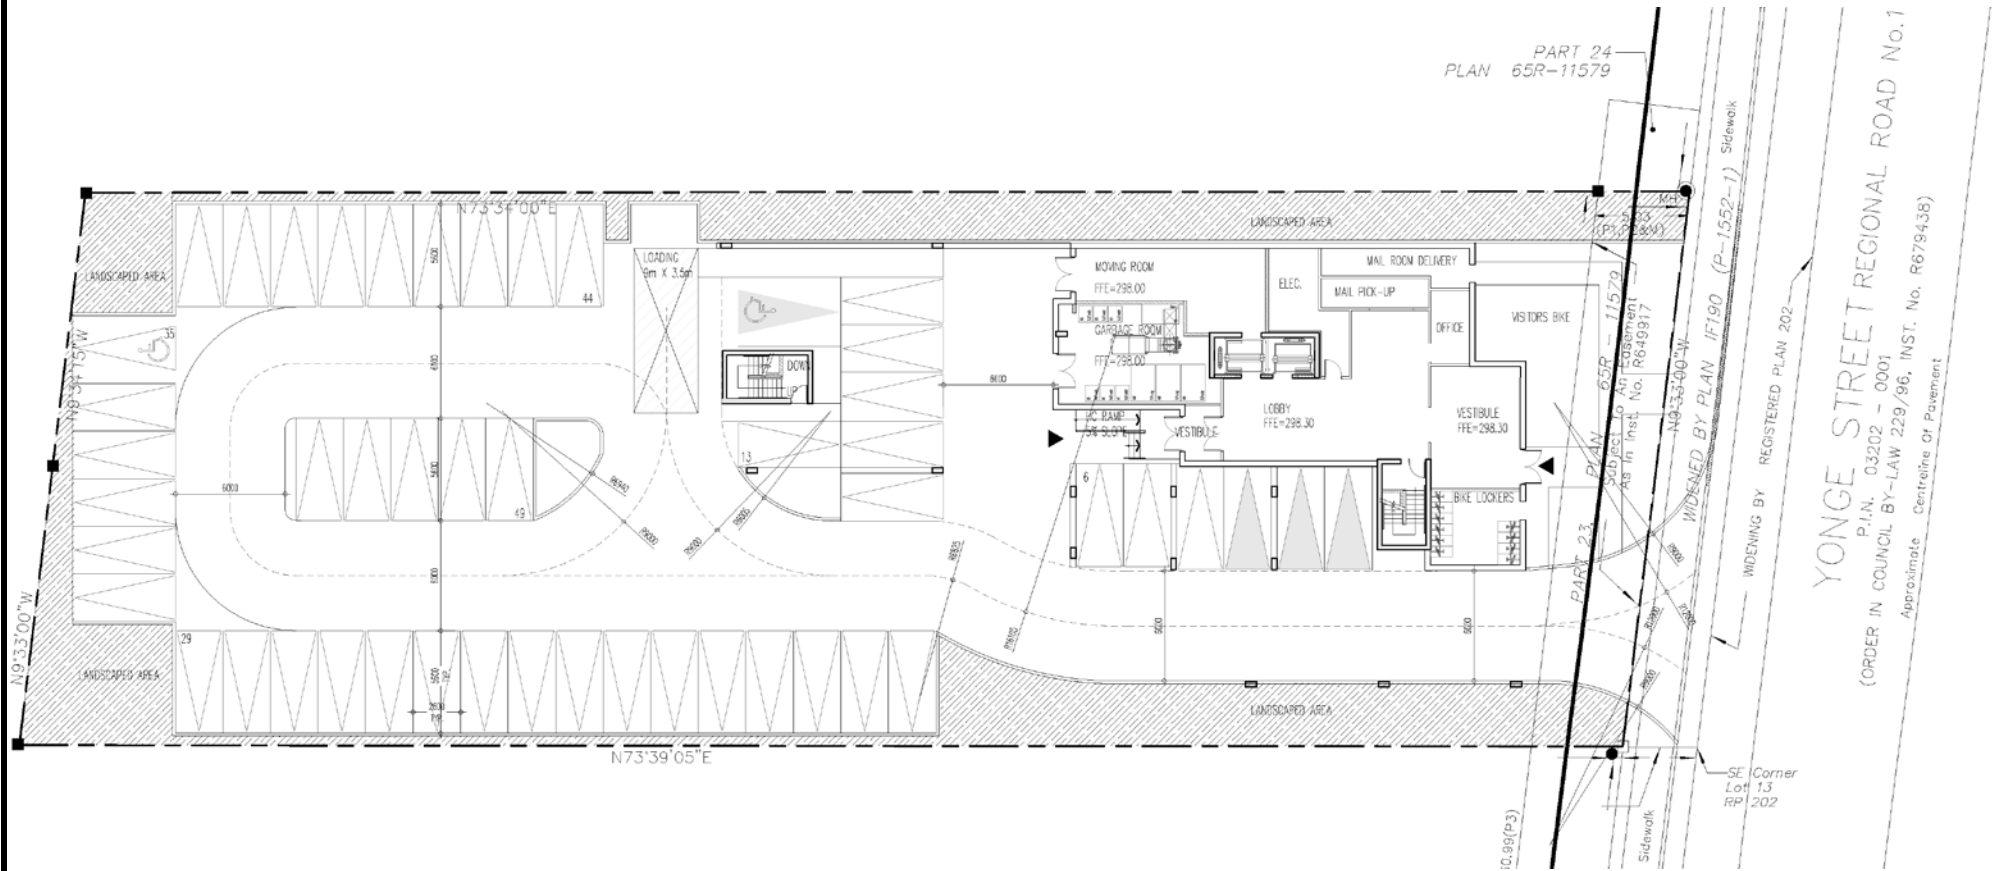

BLOCK 01

**FILE Nos. D01-15001
D02-15006, D06-15014**

**TOWN OF RICHMOND HILL
PLANNING AND REGULATORY
SERVICES DEPARTMENT**

FT/SS SRPRS.18.128