


MAP 5 - PROPOSED SITE PLAN

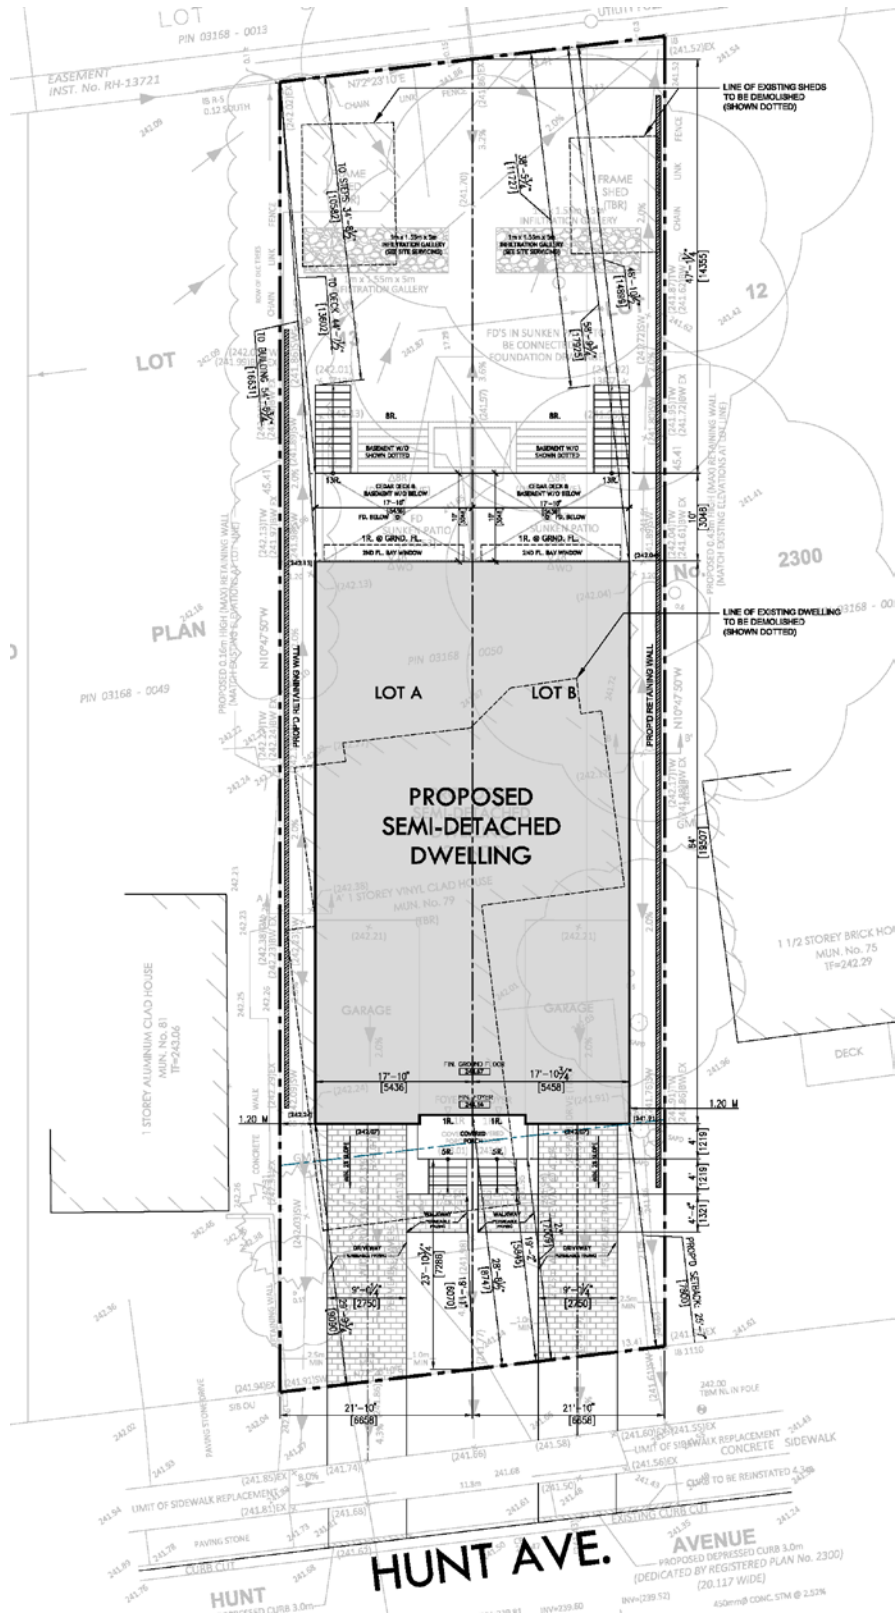

BLOCK NO. 17 **FILE Nos.D02-16040**
D06-16096

Town of Richmond Hill
Planning and Regulatory
Services Department

KF/SS SRPRS.18.122