


MAP 5 - ORIGINAL SITE PLAN

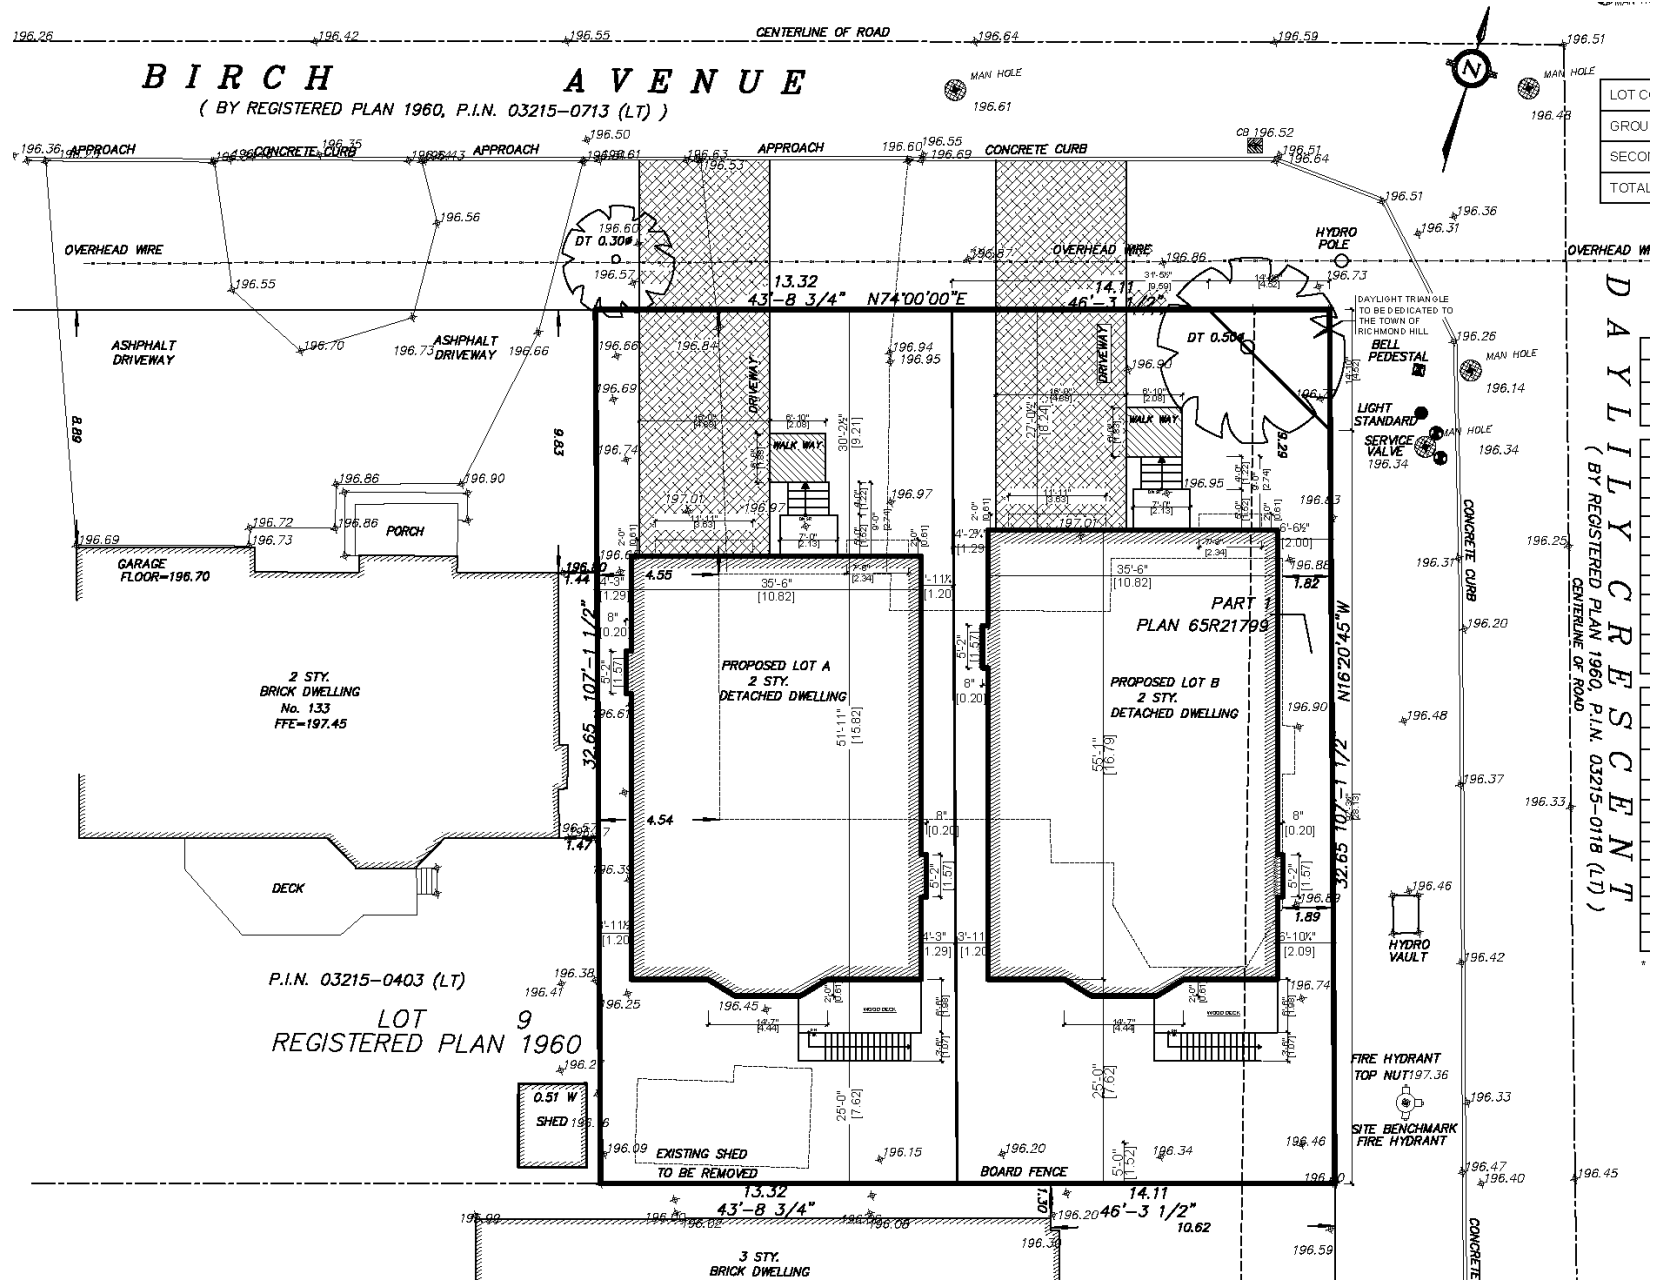

BLOCK 25

FILE NO. D02-17019

**TOWN OF RICHMOND HILL
PLANNING AND REGULATORY
SERVICES DEPARTMENT**

SF/SS SRPRS.18.125